

CLUB LOUNGE - FLOOR PLAN

ISS	Revision	DATE	Drn	Appr
-----	----------	------	-----	------

A				

CLIENT/PROJECT:

CROWNE PLAZA
London - Albert Embankment

SHEET TITLE:
CLUB LOUNGE
FLOOR PLAN

SCALE: 1:30 - A3


DRAWN BY:
AI

DATE: 16/04/2018

APPROVED: --

DRAWING No: CP-AE-1000

Rev. No.:

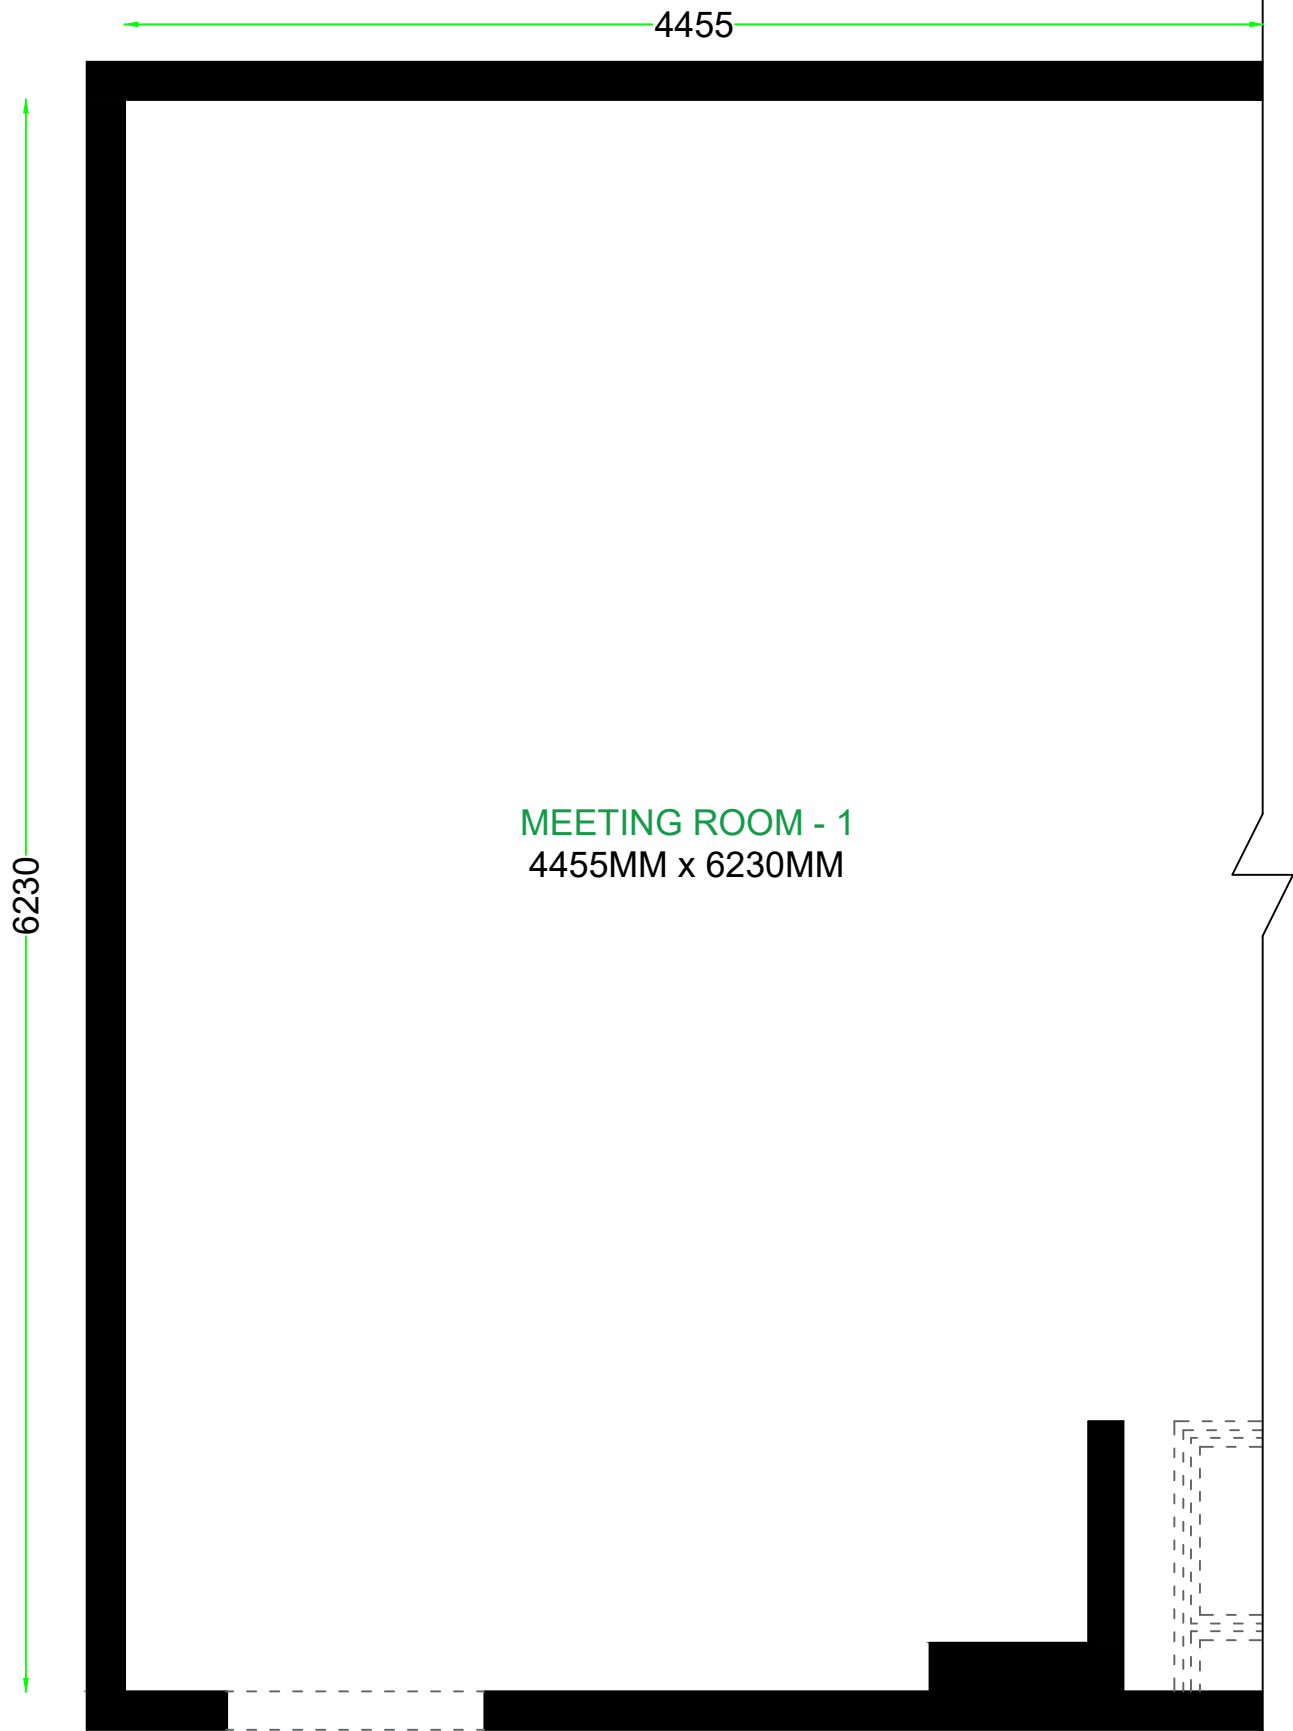

MEETING ROOM - 1
4455MM x 6230MM


MEETING ROOM 1 - FLOOR PLAN

ISS	Revision	DATE	Drn	Appr
	A			

CLIENT/PROJECT:
CROWNE PLAZA
London - Albert Embankment

SHEET TITLE:
MEETING ROOM 1
FLOOR PLAN

SCALE:	1:30 - A3	DRAWN BY:	AI
DATE:	16/04/2018	APPROVED:	--
DRAWING No:	CP-AE-1000	Rev. No.:	

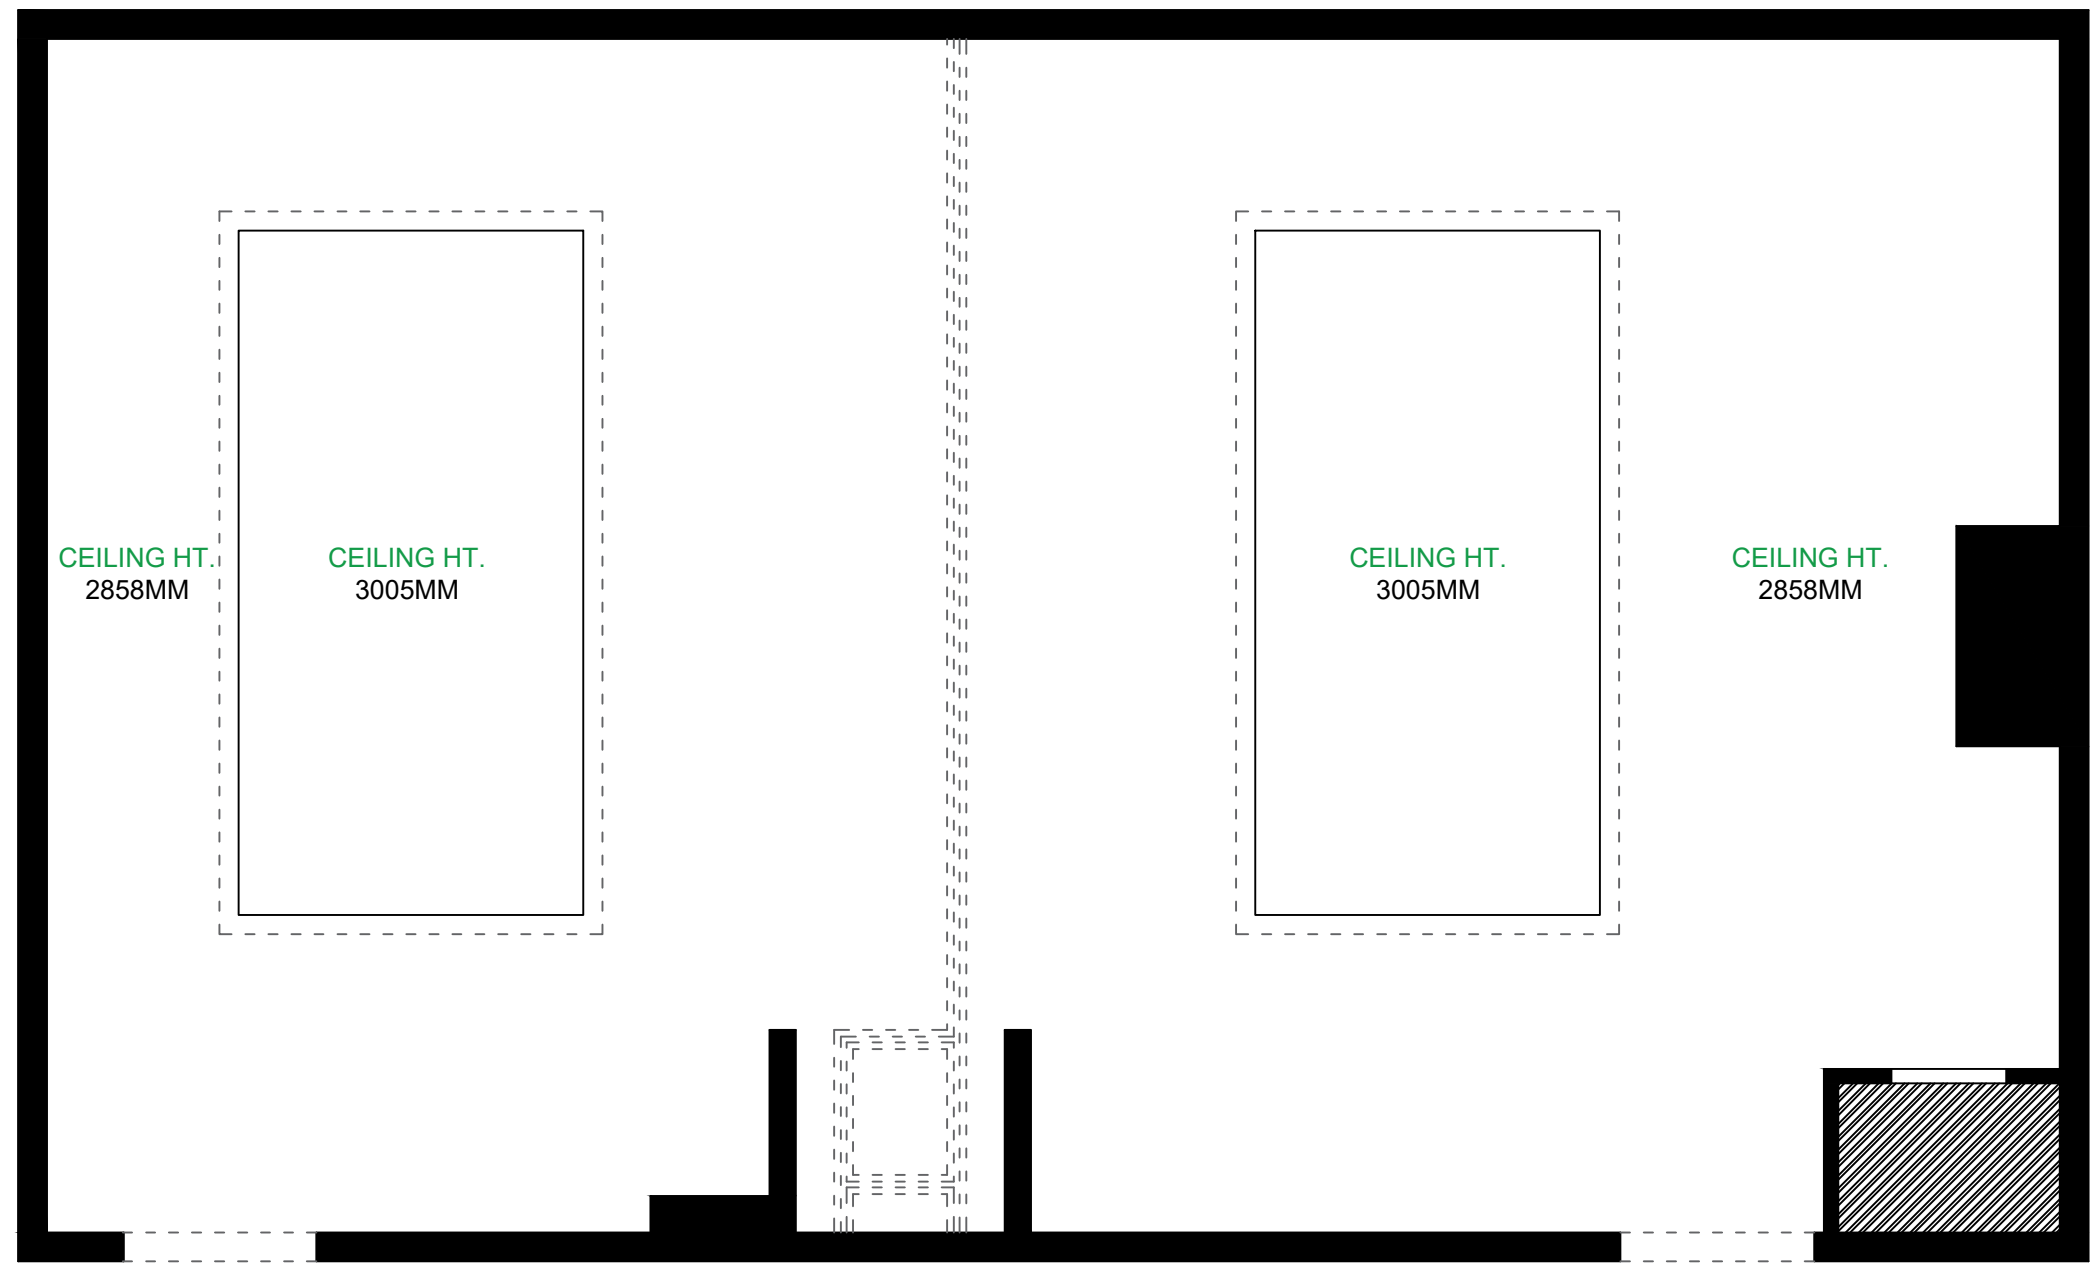


MEETING ROOM 1 & 2 - CEILING PLAN

ISS	Revision	DATE	Drn	Appr
	A			

CLIENT/PROJECT:
CROWNE PLAZA
London - Albert Embankment

SHEET TITLE:
 MEETING ROOM 1 & 2
 CEILING PLAN

SCALE:	1:40 - A3	DRAWN BY:	AI
DATE:	16/04/2018	APPROVED:	--
DRAWING No:	CP-AE-1000	Rev. No.:	

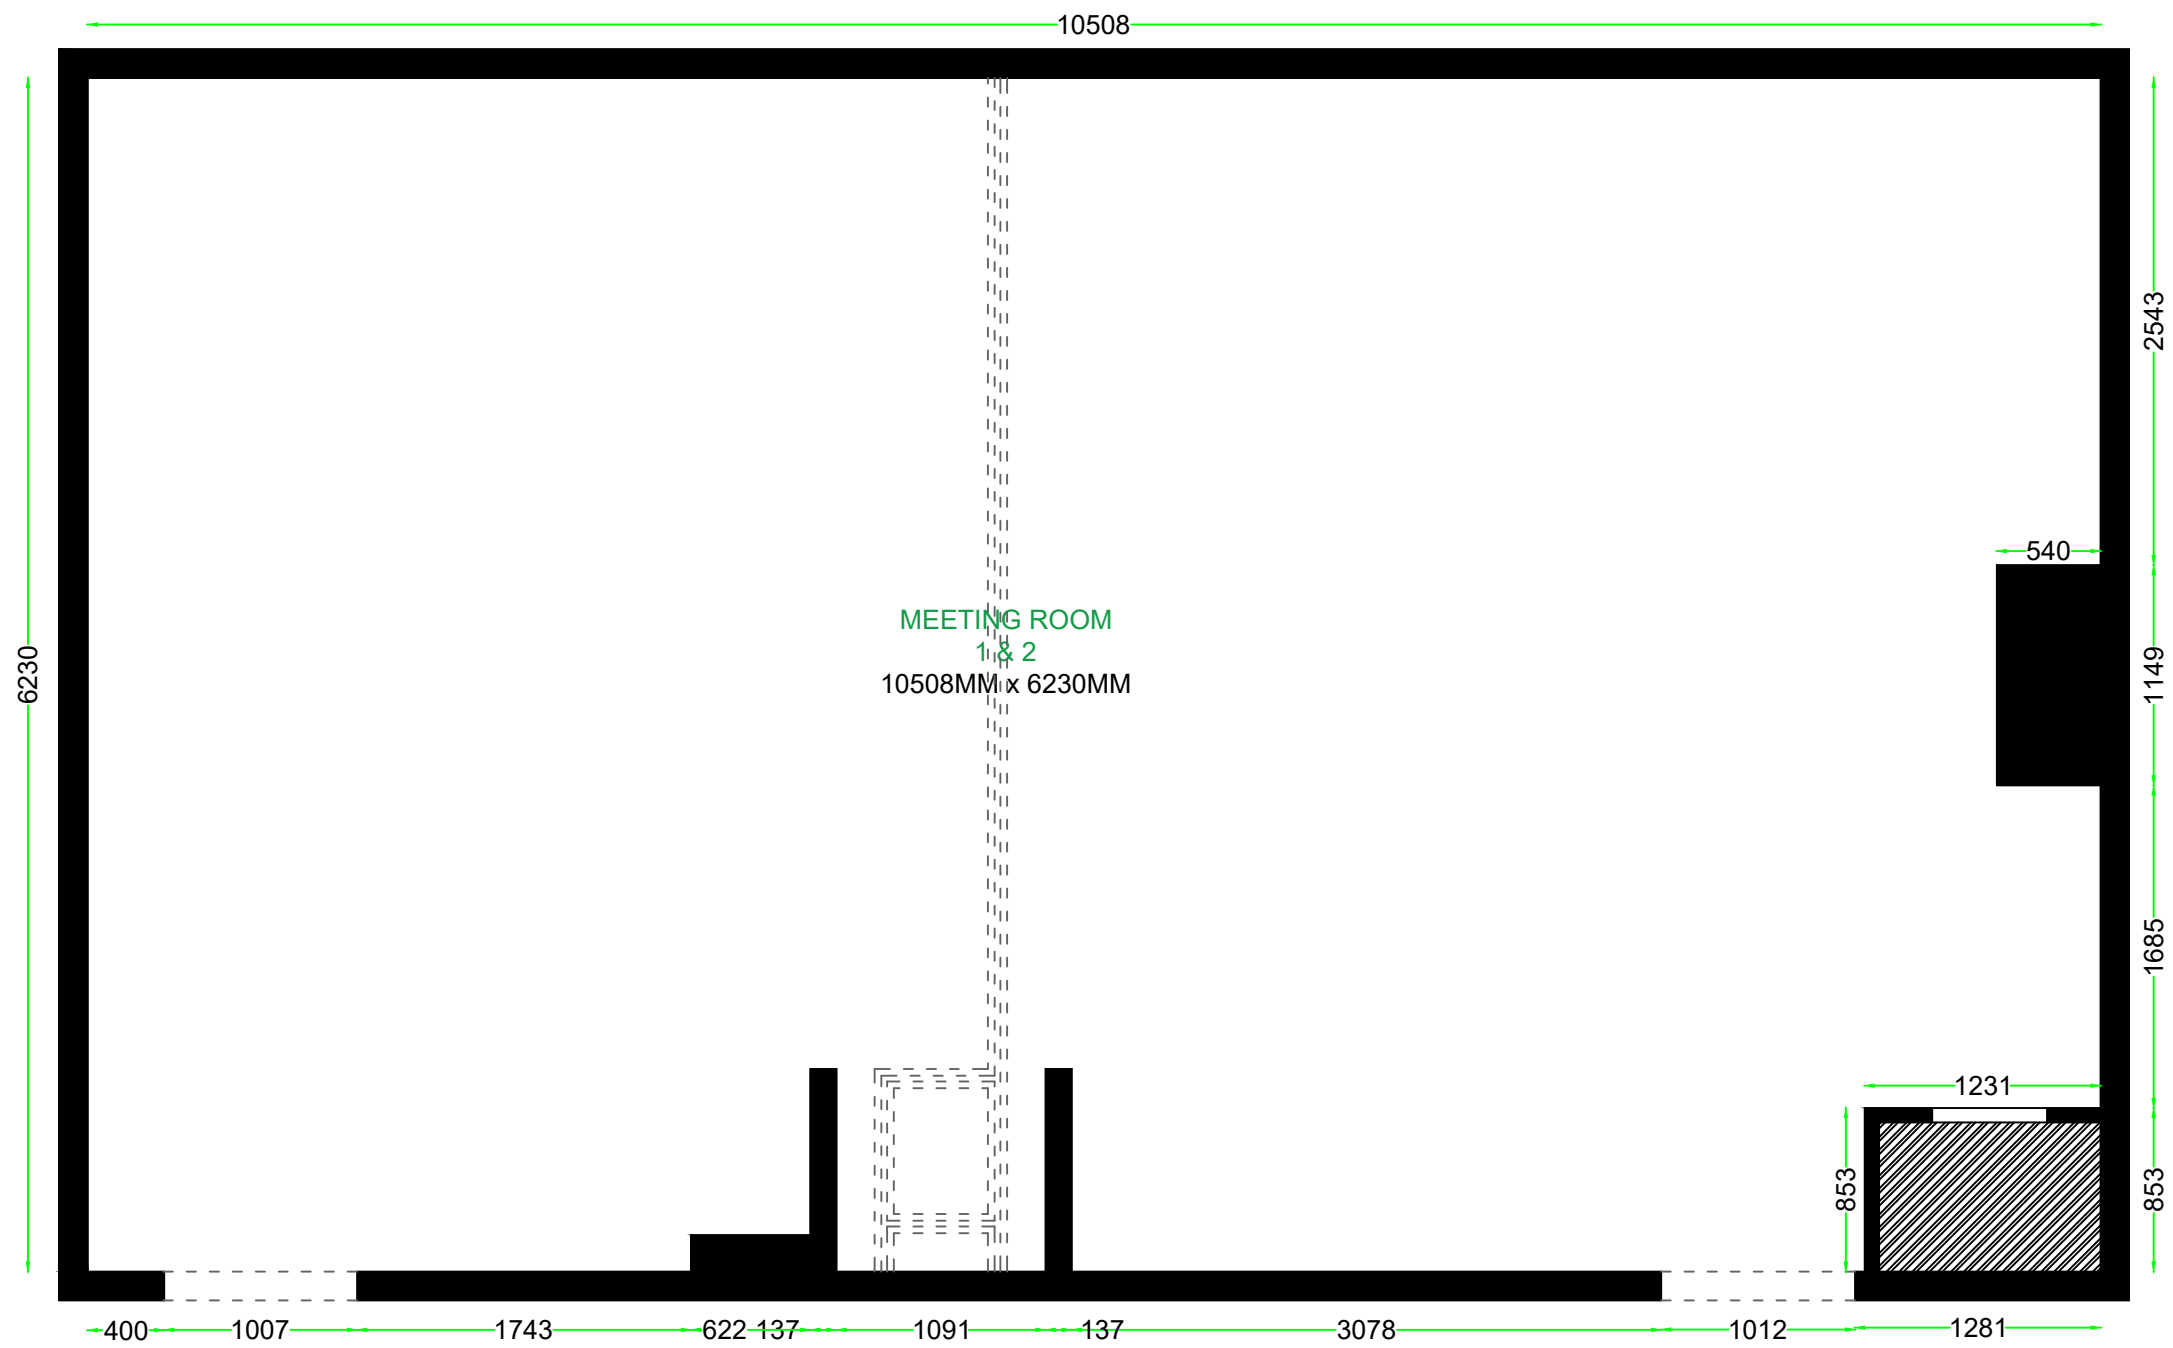

MEETING ROOM
1 & 2
10508MM x 6230MM


MEETING ROOM 1 & 2 - FLOOR PLAN

ISS	Revision	DATE	Drn	Appr
A				

CLIENT/PROJECT:
CROWNE PLAZA
London - Albert Embankment

SHEET TITLE:
MEETING ROOM 1 & 2
FLOOR PLAN

SCALE:	1:40 - A3	DRAWN BY:	AI
DATE:	16/04/2018	APPROVED:	--
DRAWING No:	CP-AE-1000	Rev. No.:	

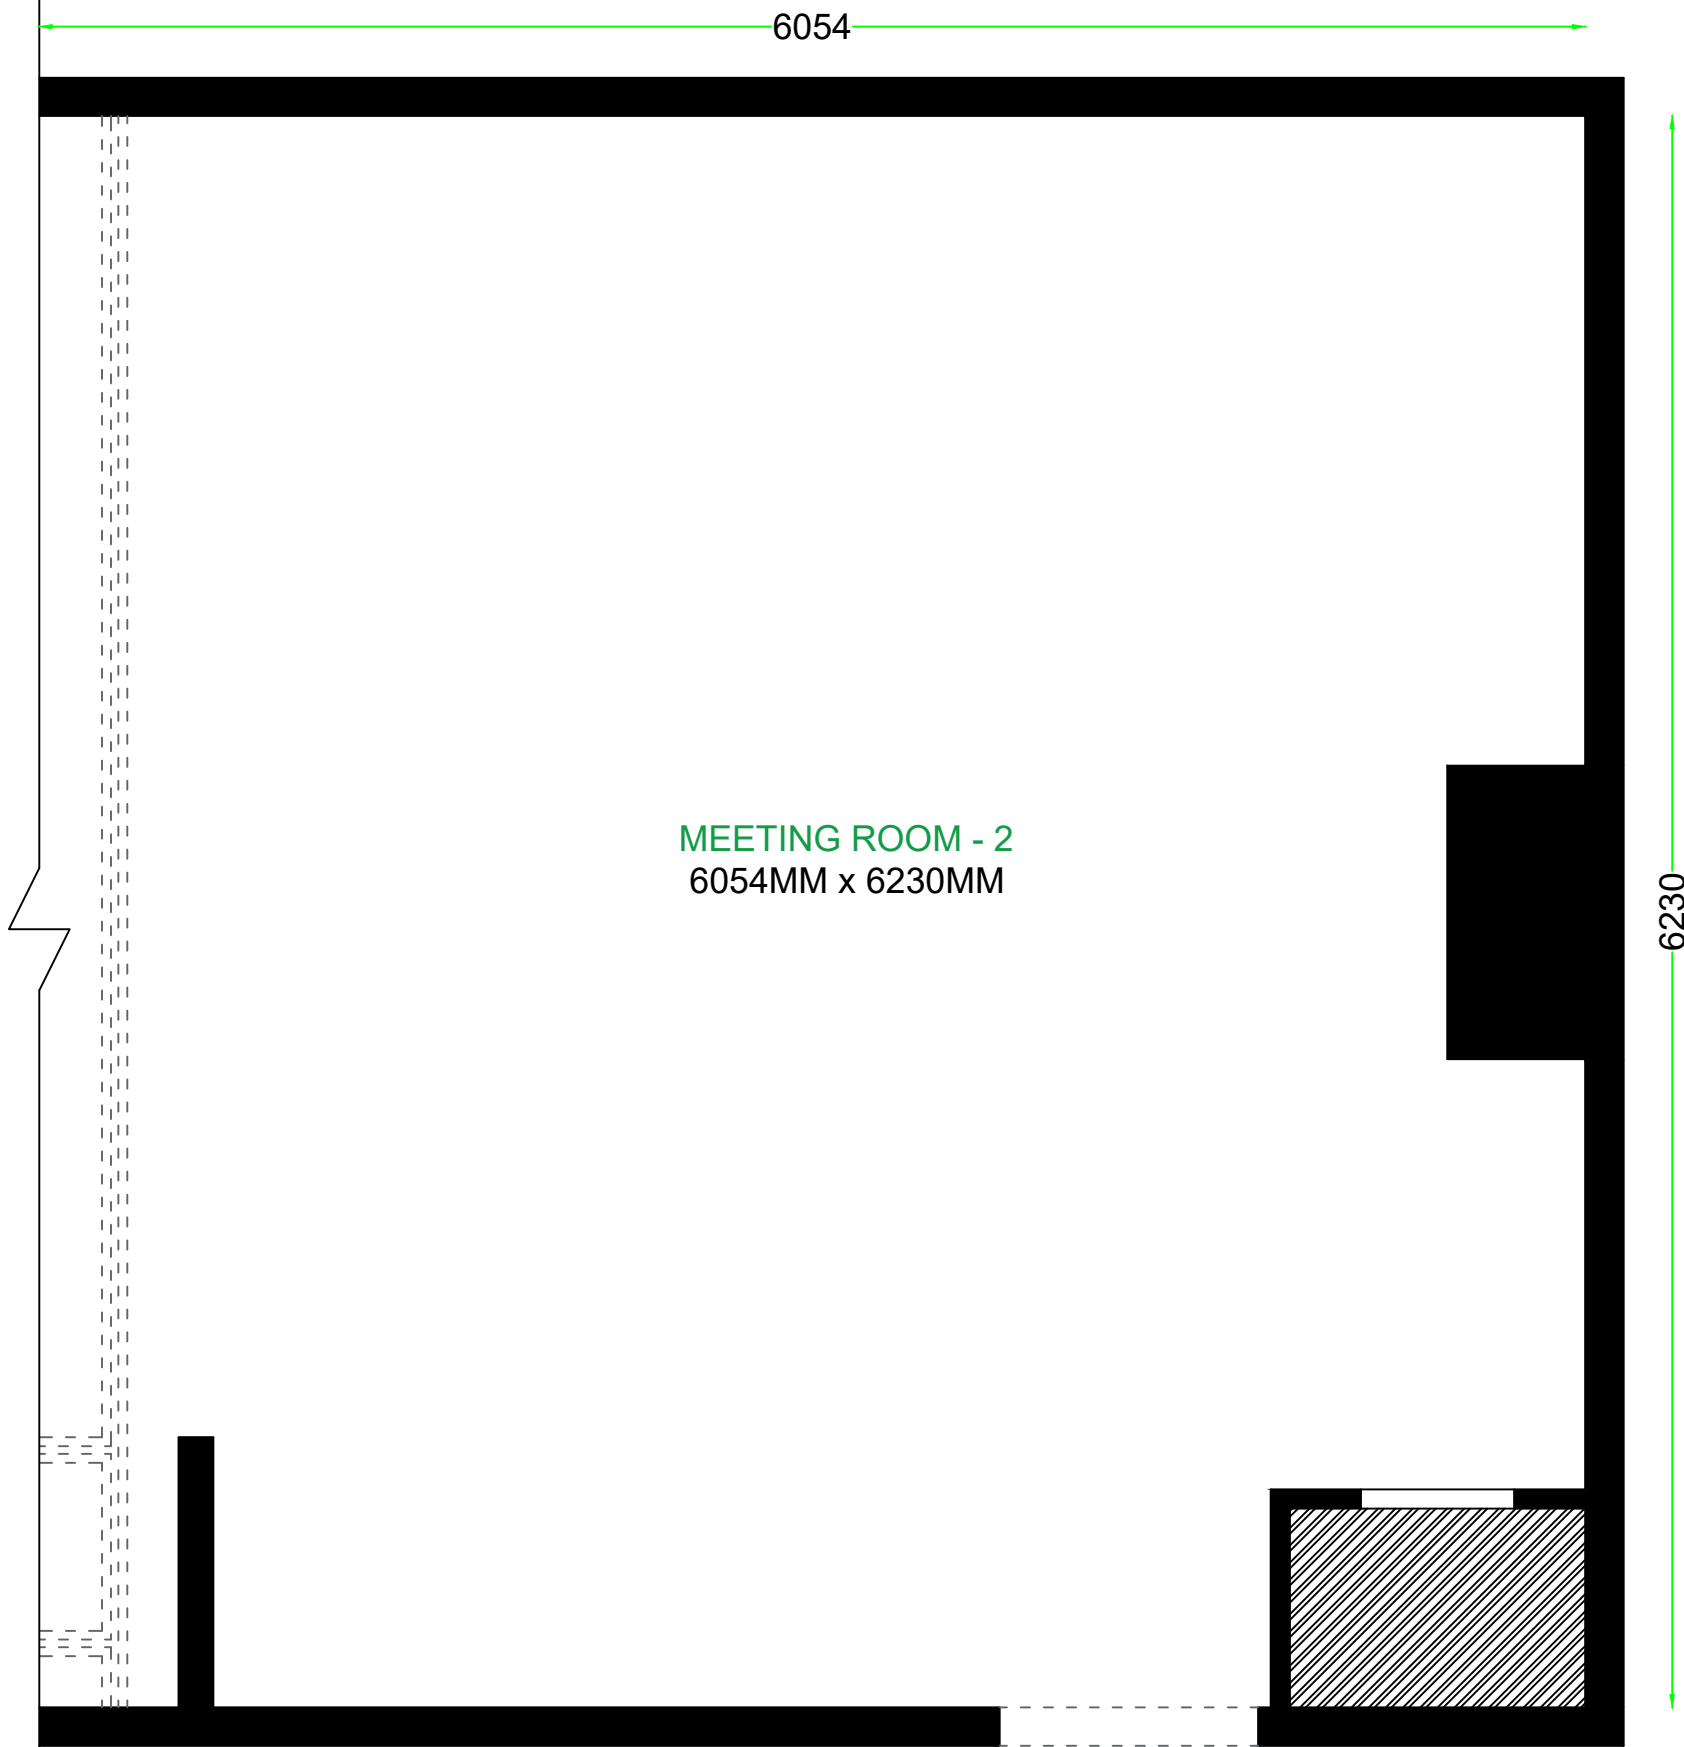

MEETING ROOM - 2
6054MM x 6230MM


MEETING ROOM 2 - FLOOR PLAN

ISS	Revision	DATE	Drn	Appr
	A			


CLIENT/PROJECT:
**CROWNE PLAZA
London - Albert Embankment**

SHEET TITLE:
MEETING ROOM 2
FLOOR PLAN

SCALE:	1:30 - A3	DRAWN BY:	AI
DATE:	16/04/2018	APPROVED:	--
DRAWING No:	CP-AE-1000	Rev. No.:	

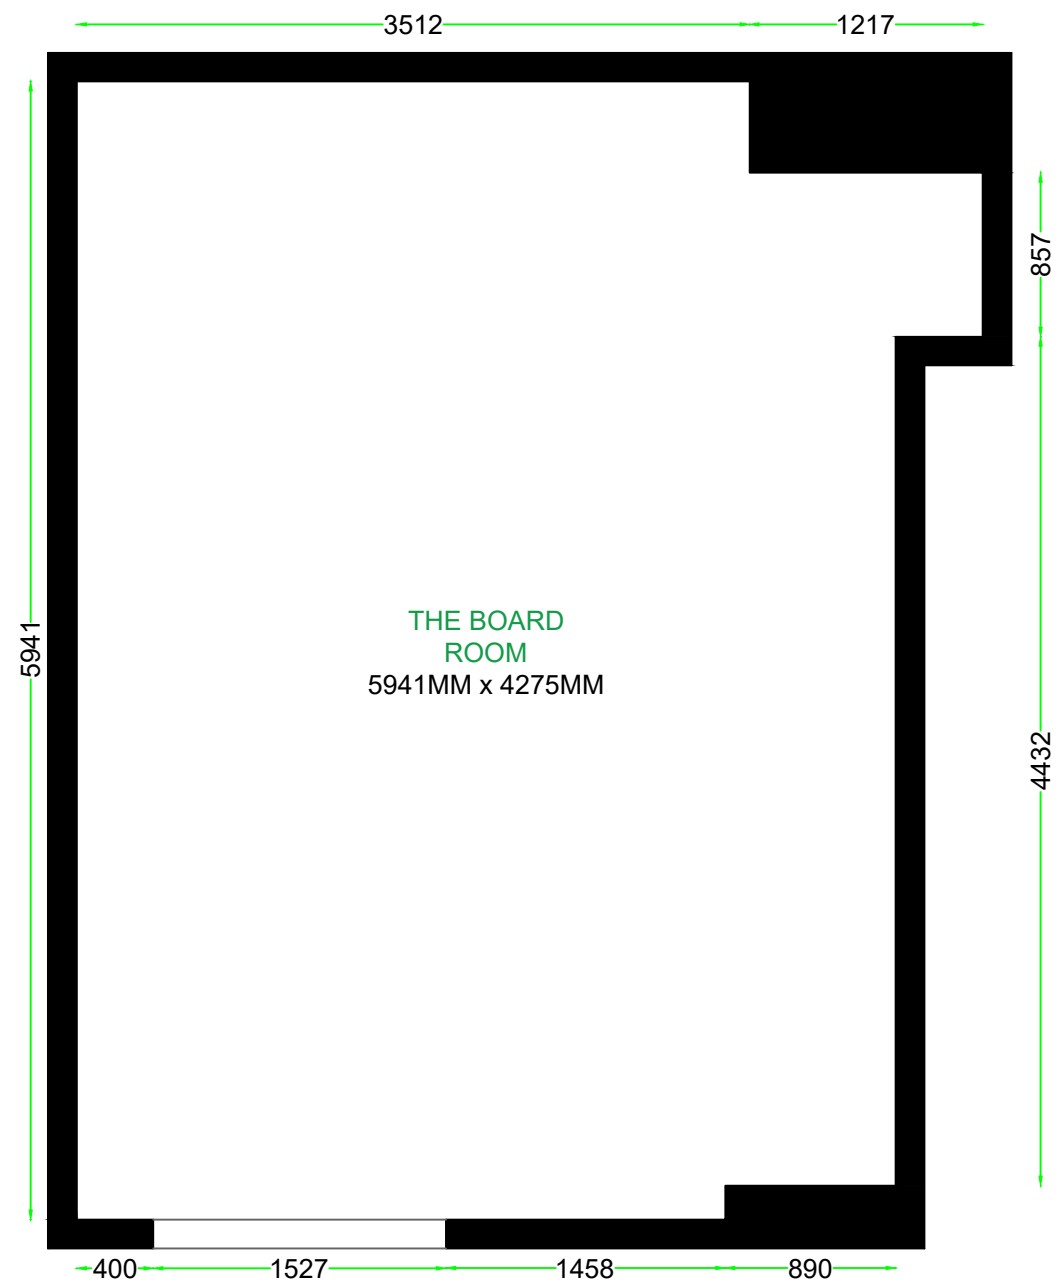

THE BOARD ROOM - FLOOR PLAN

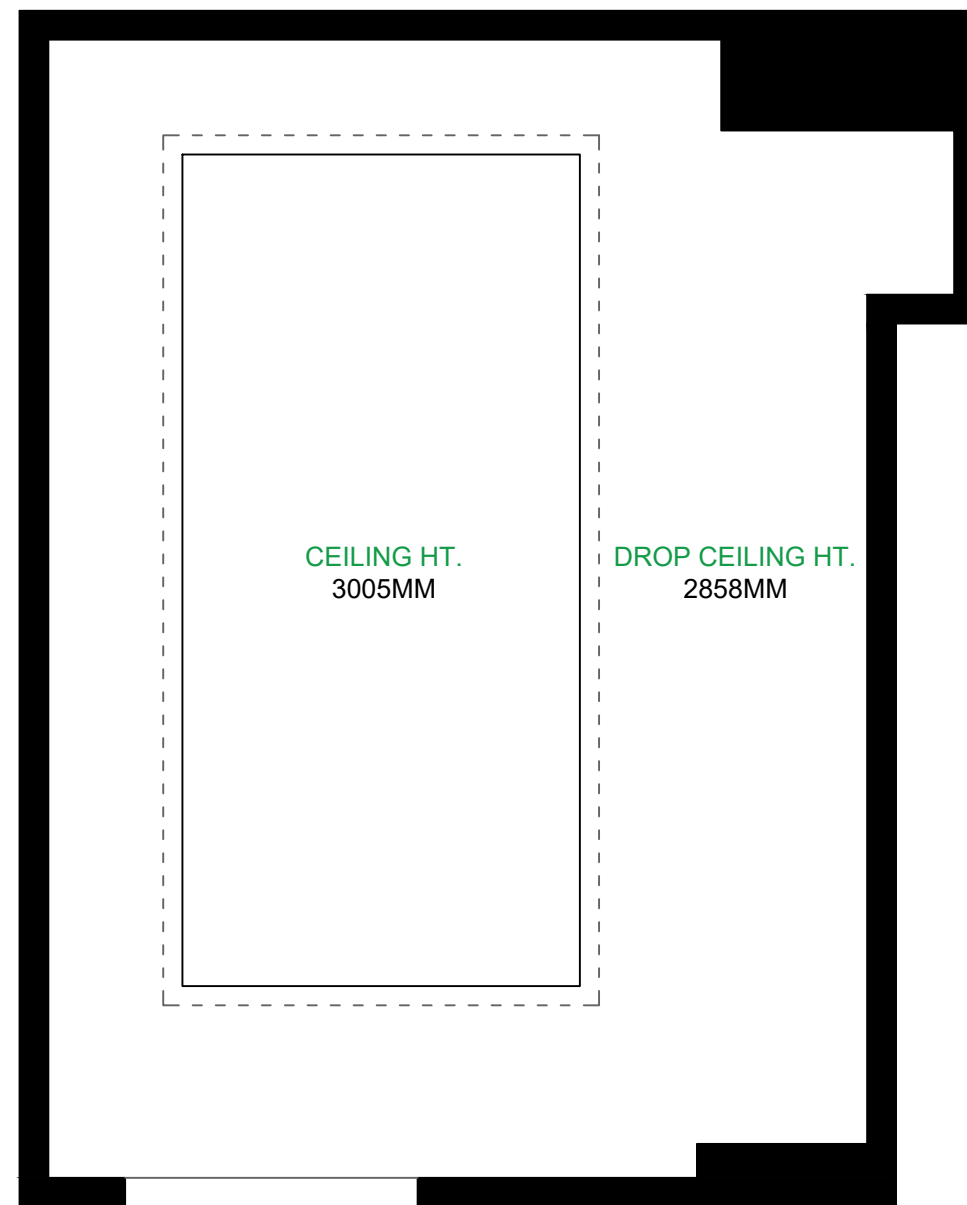

THE BOARD ROOM - CEILING PLAN

ISS	Revision	DATE	Drn	Appr
A				

A

CLIENT/PROJECT:

CROWNE PLAZA
London - Albert Embankment

SHEET TITLE:
THE BOARD ROOM
FLOOR & CEILING PLAN

SCALE:	1:40 - A3	DRAWN BY:	AI
--------	-----------	-----------	----

DATE:	16/04/2018	APPROVED:	--
-------	------------	-----------	----

DRAWING No:	CP-AE-1000	Rev. No.:	
-------------	------------	-----------	--