



---


# HOTEL INDIGO - NAPERVILLE

DESIGN FORUM PRESENTATION  
30 JUNE 2014

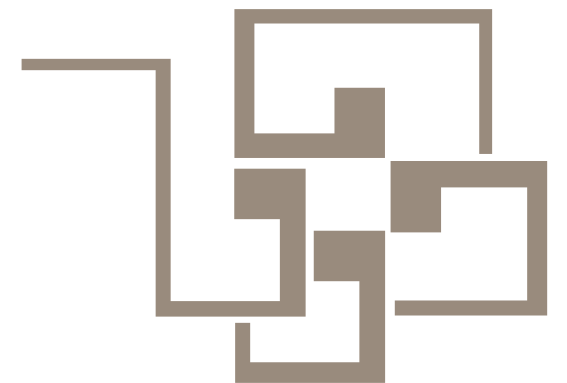

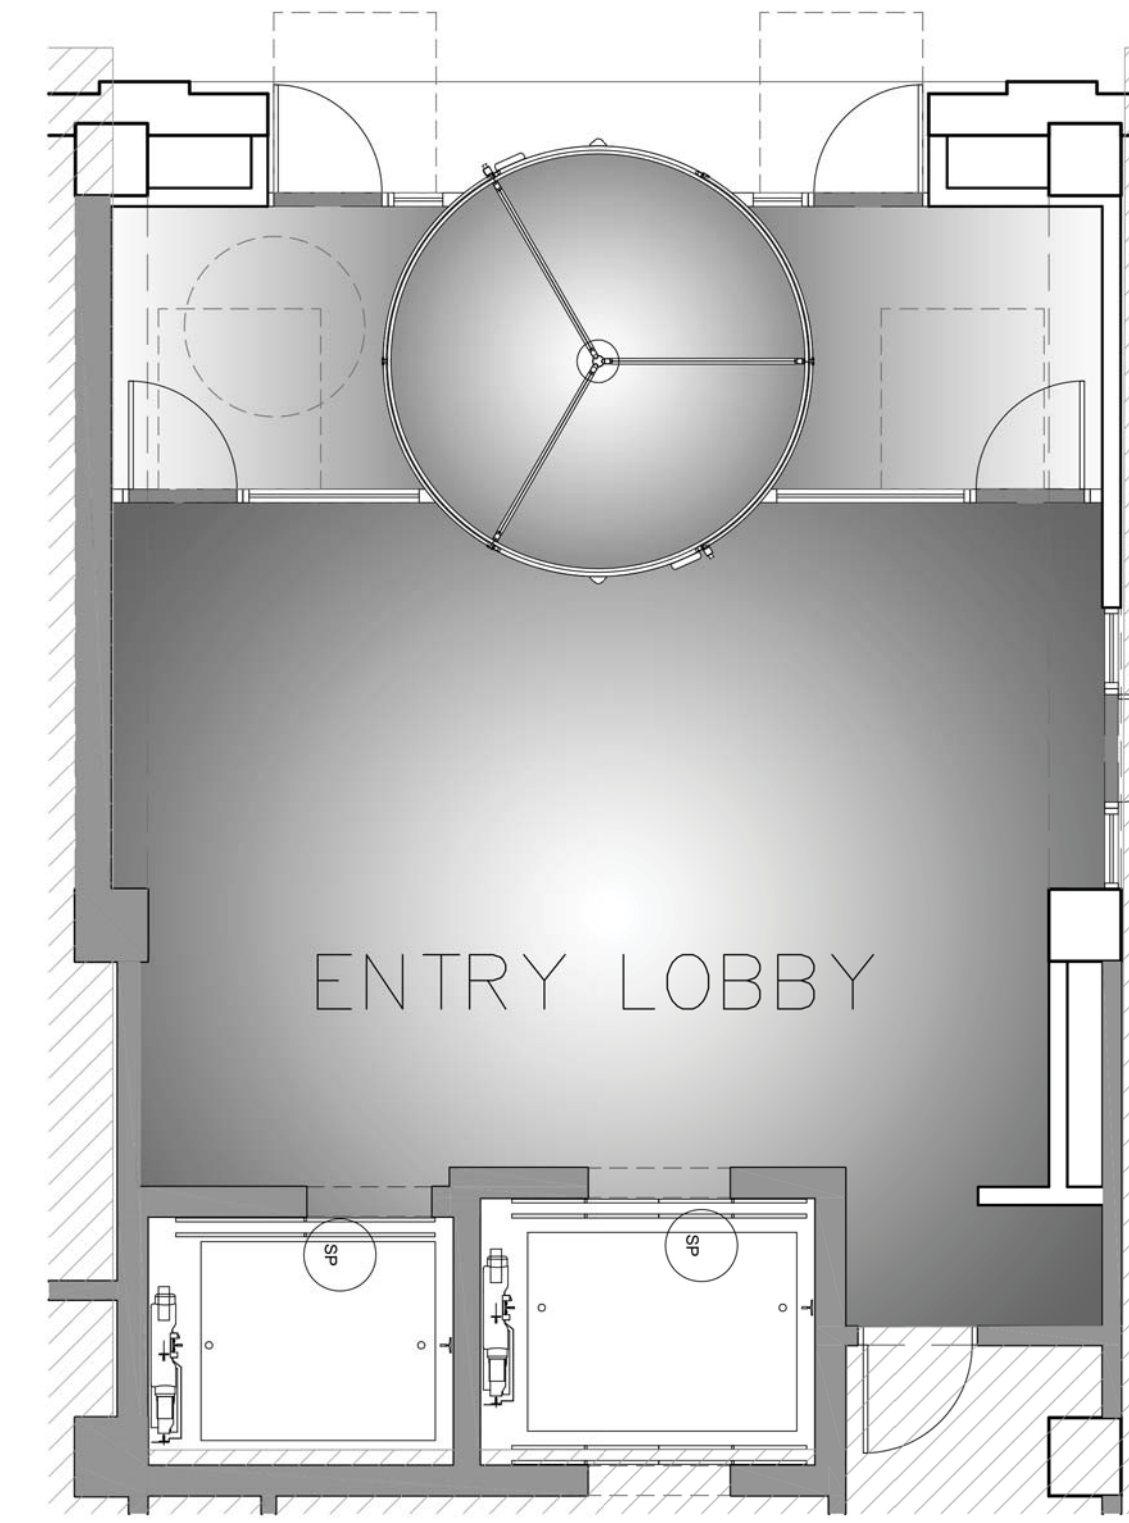

HOTEL FIRST FLOOR VESTIBULE  
SCALE: NTS

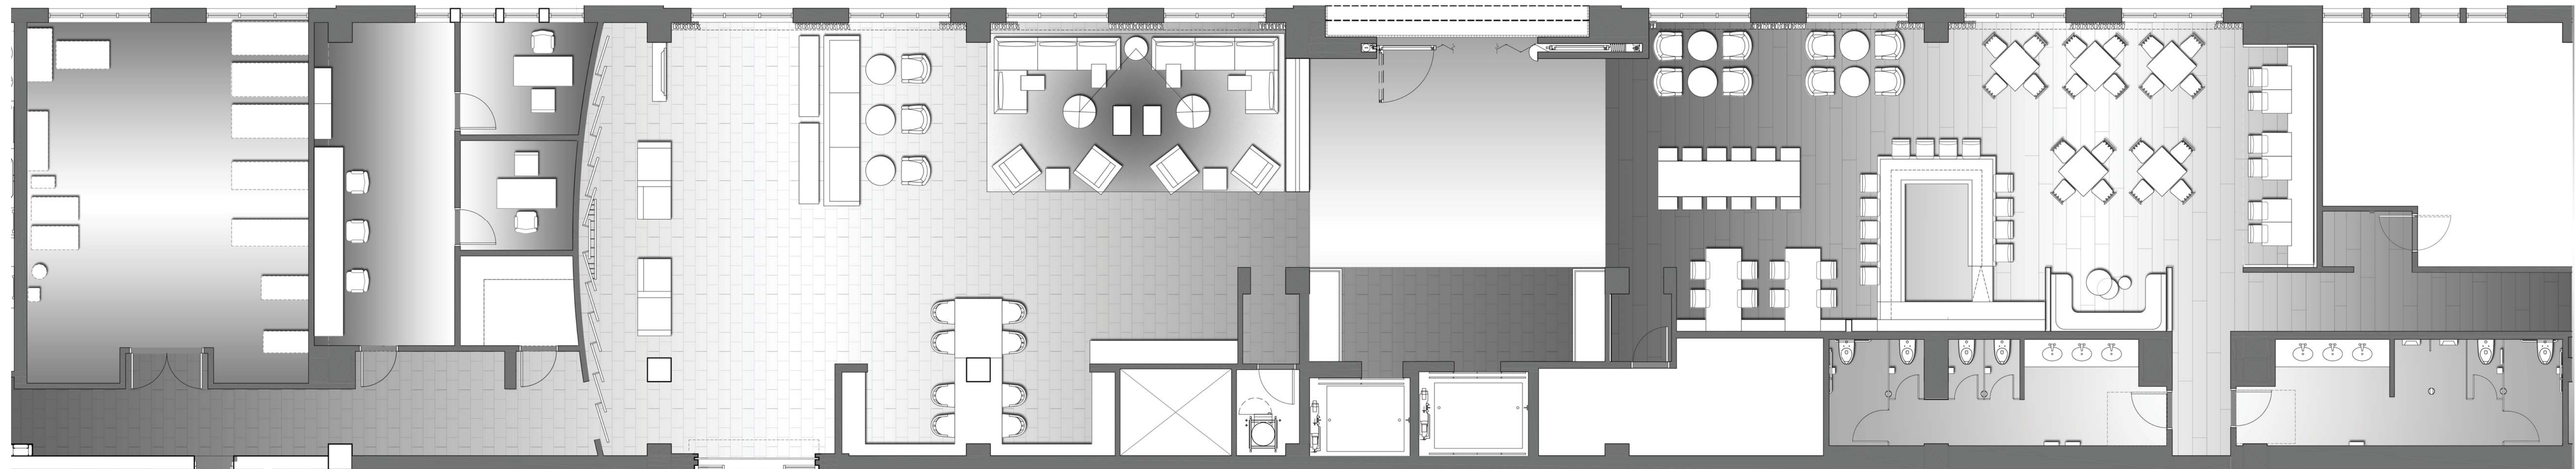

HOTEL SECOND FLOOR PLAN  
SCALE: NTS




LOGGIA FIRST FLOOR VESTIBULE  
SCALE: NTS


LOGGIA SECOND FLOOR PLAN  
SCALE: NTS




HOTEL BUILDING - ELEVATION @ ELEVATOR LOBBY, GRAB'N GO & LIBRARY  
SCALE: 1/2" = 1'-0"

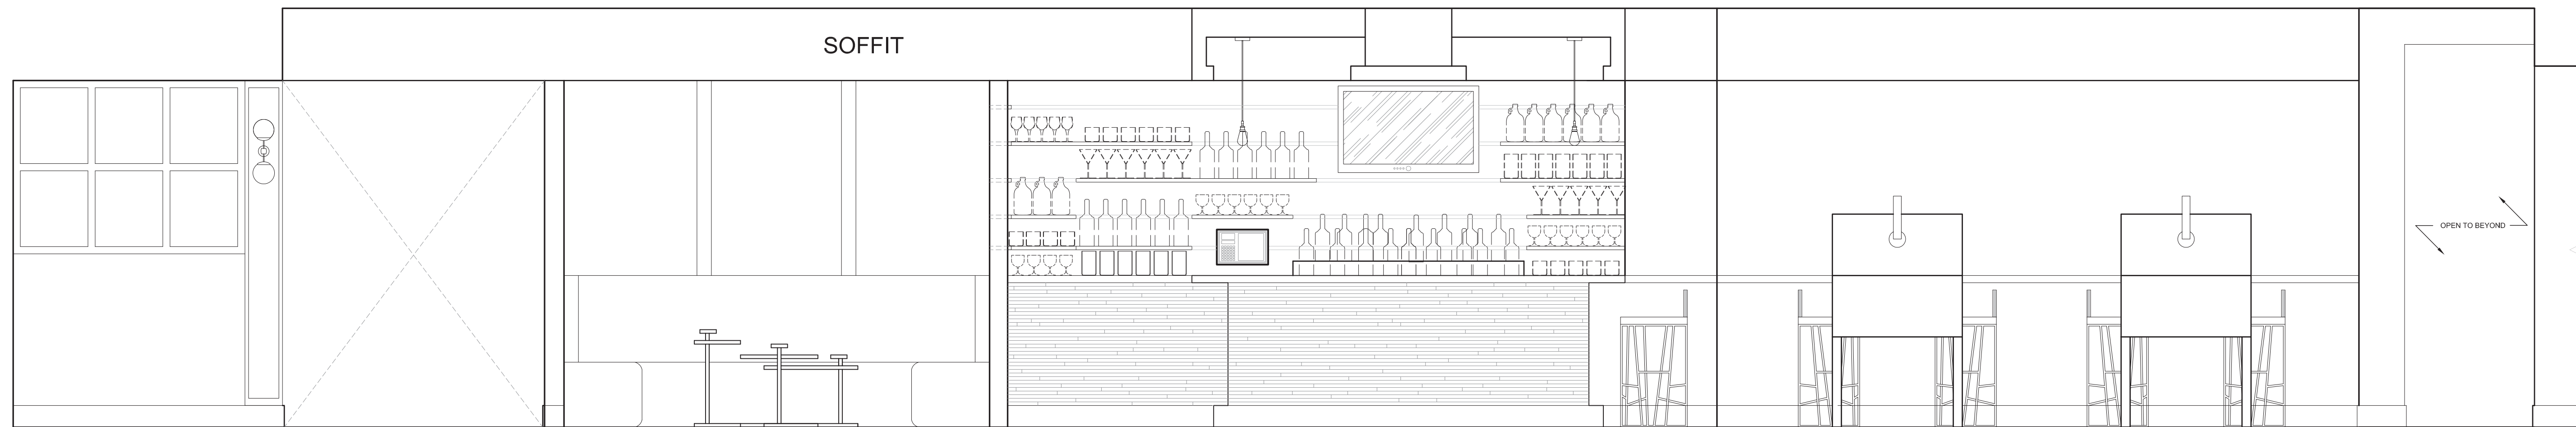

HOTEL BUILDING - ELEVATION @ BAR & BANQUETTE  
SCALE: 1/2" = 1'-0"

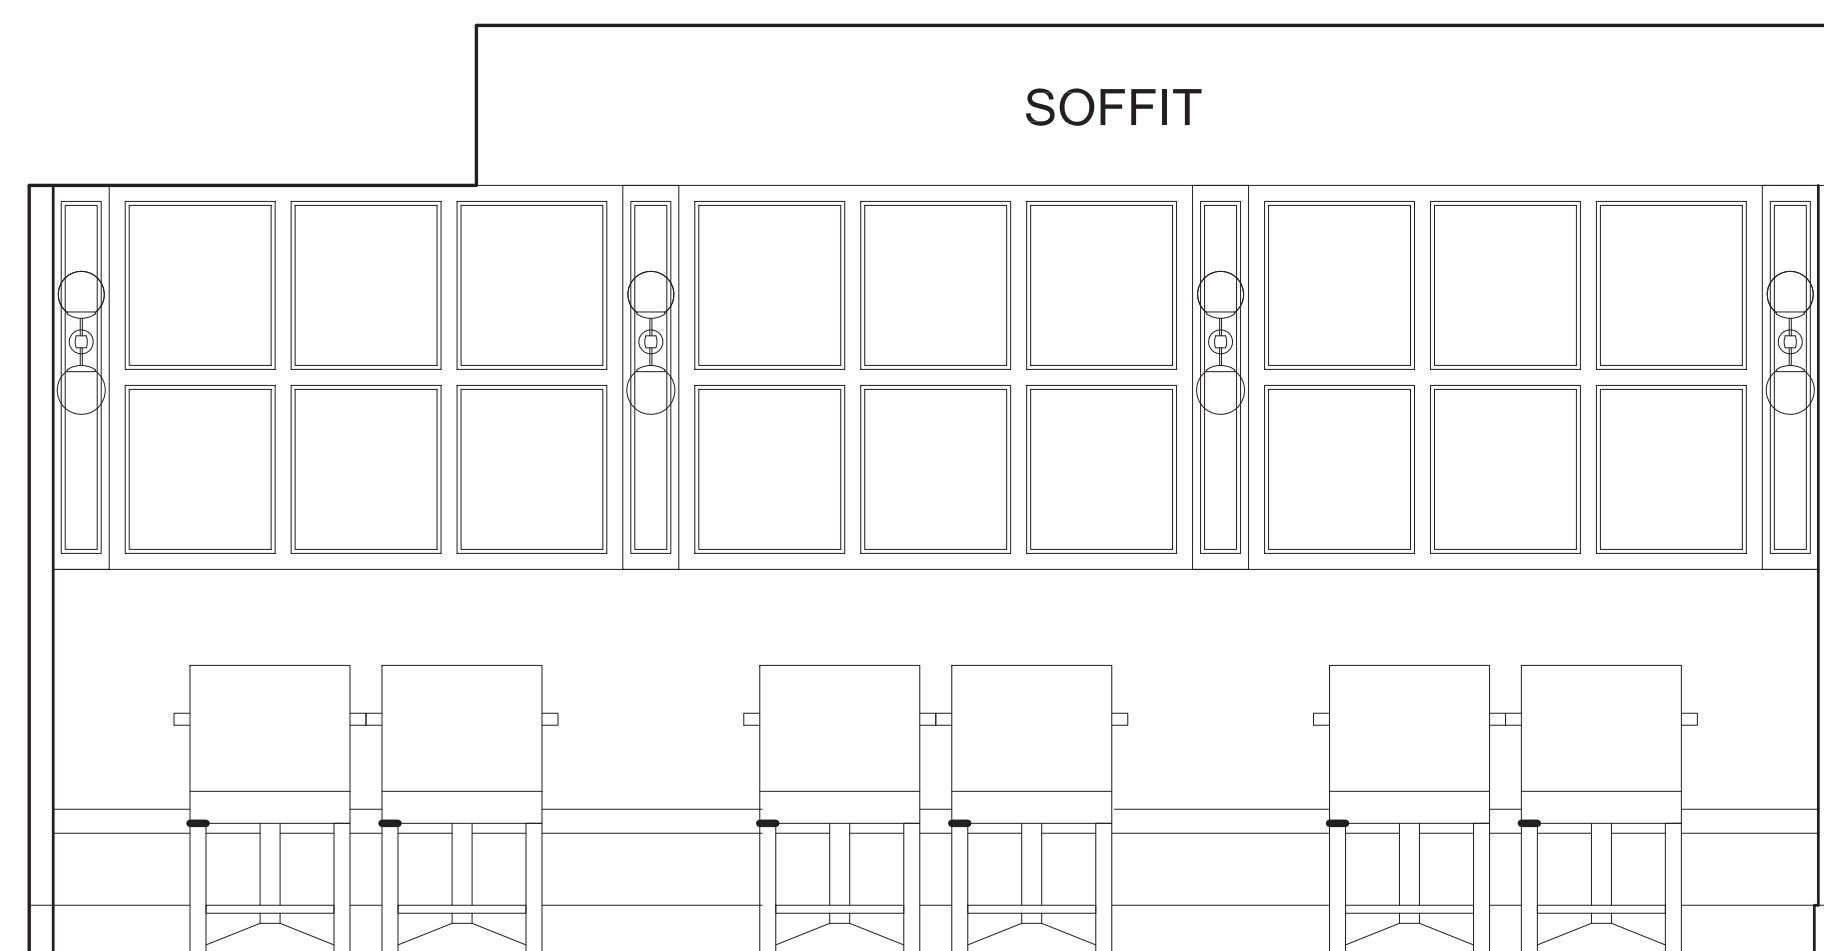


HOTEL BUILDING - ELEVATION @ FEATURE HAT WALL  
SCALE: 1/2" = 1'-0"

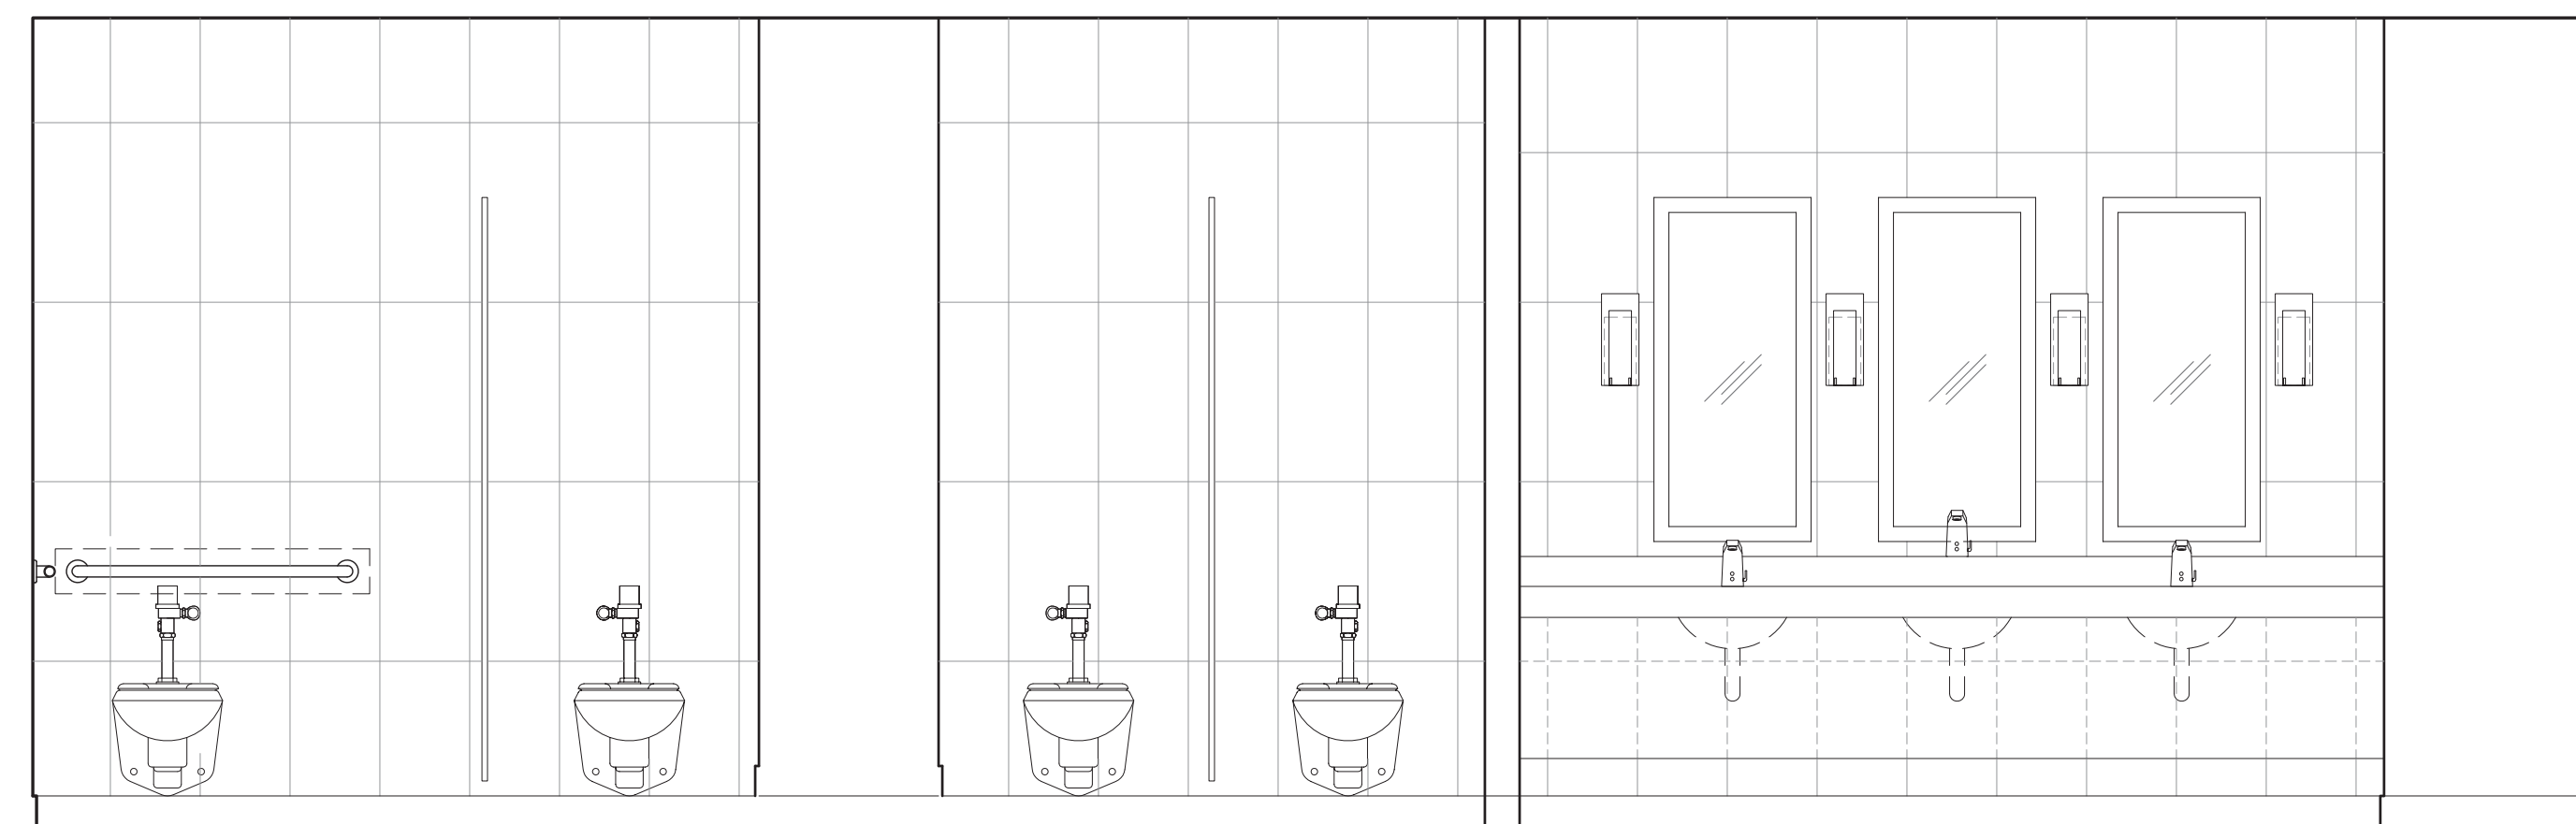


HOTEL BUILDING - ELEVATION @ WOMEN'S RESTROOM  
SCALE: 1/2" = 1'-0"






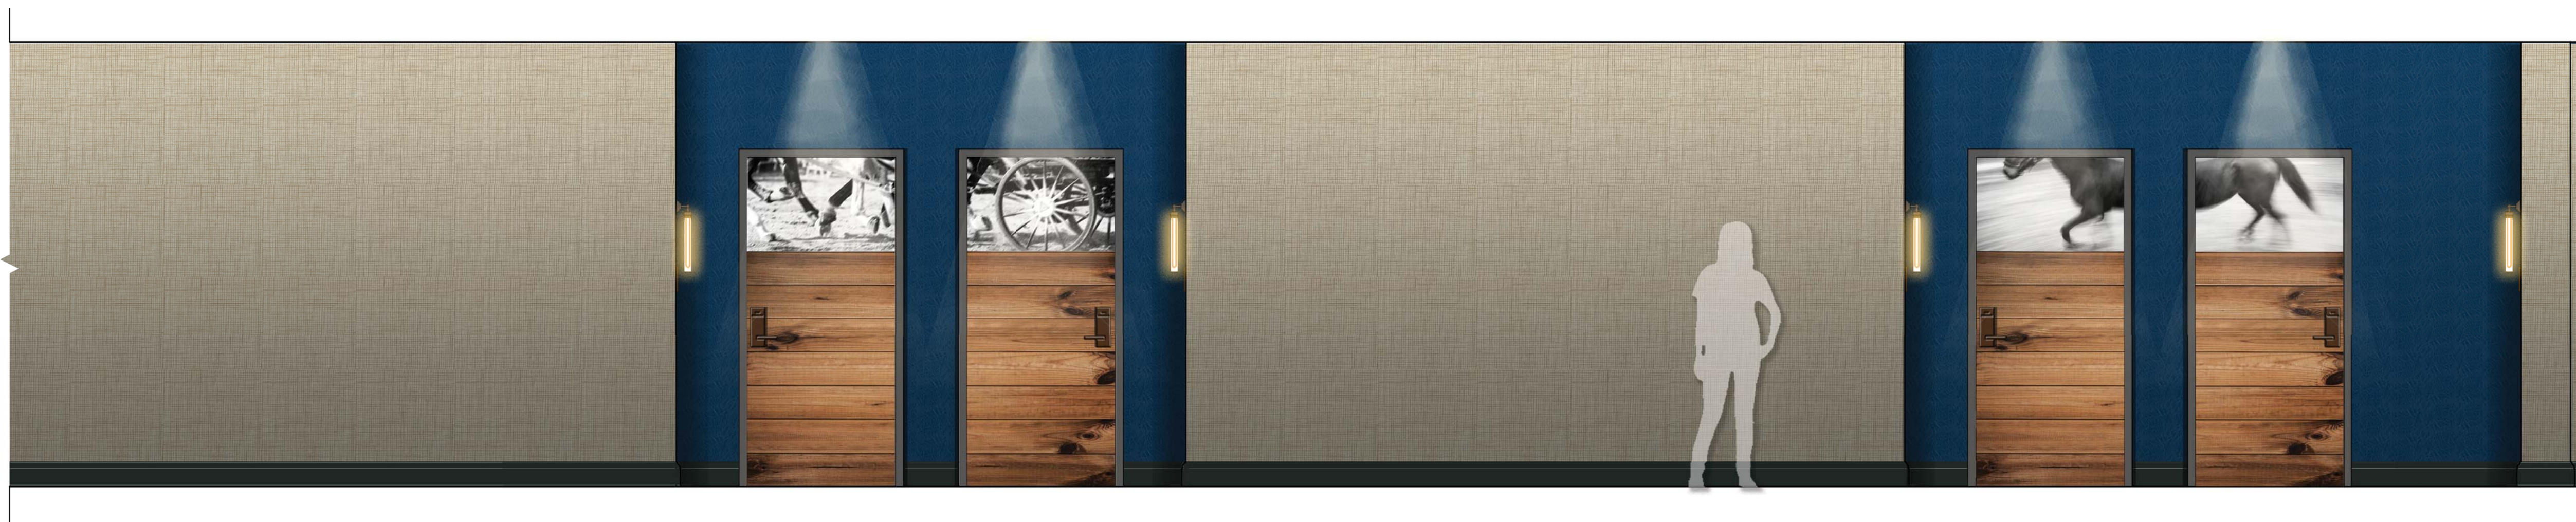


TYPICAL LOGGIA GUESTROOM CORRIDOR ELEVATION 1  
SCALE: 1/2" = 1'-0"

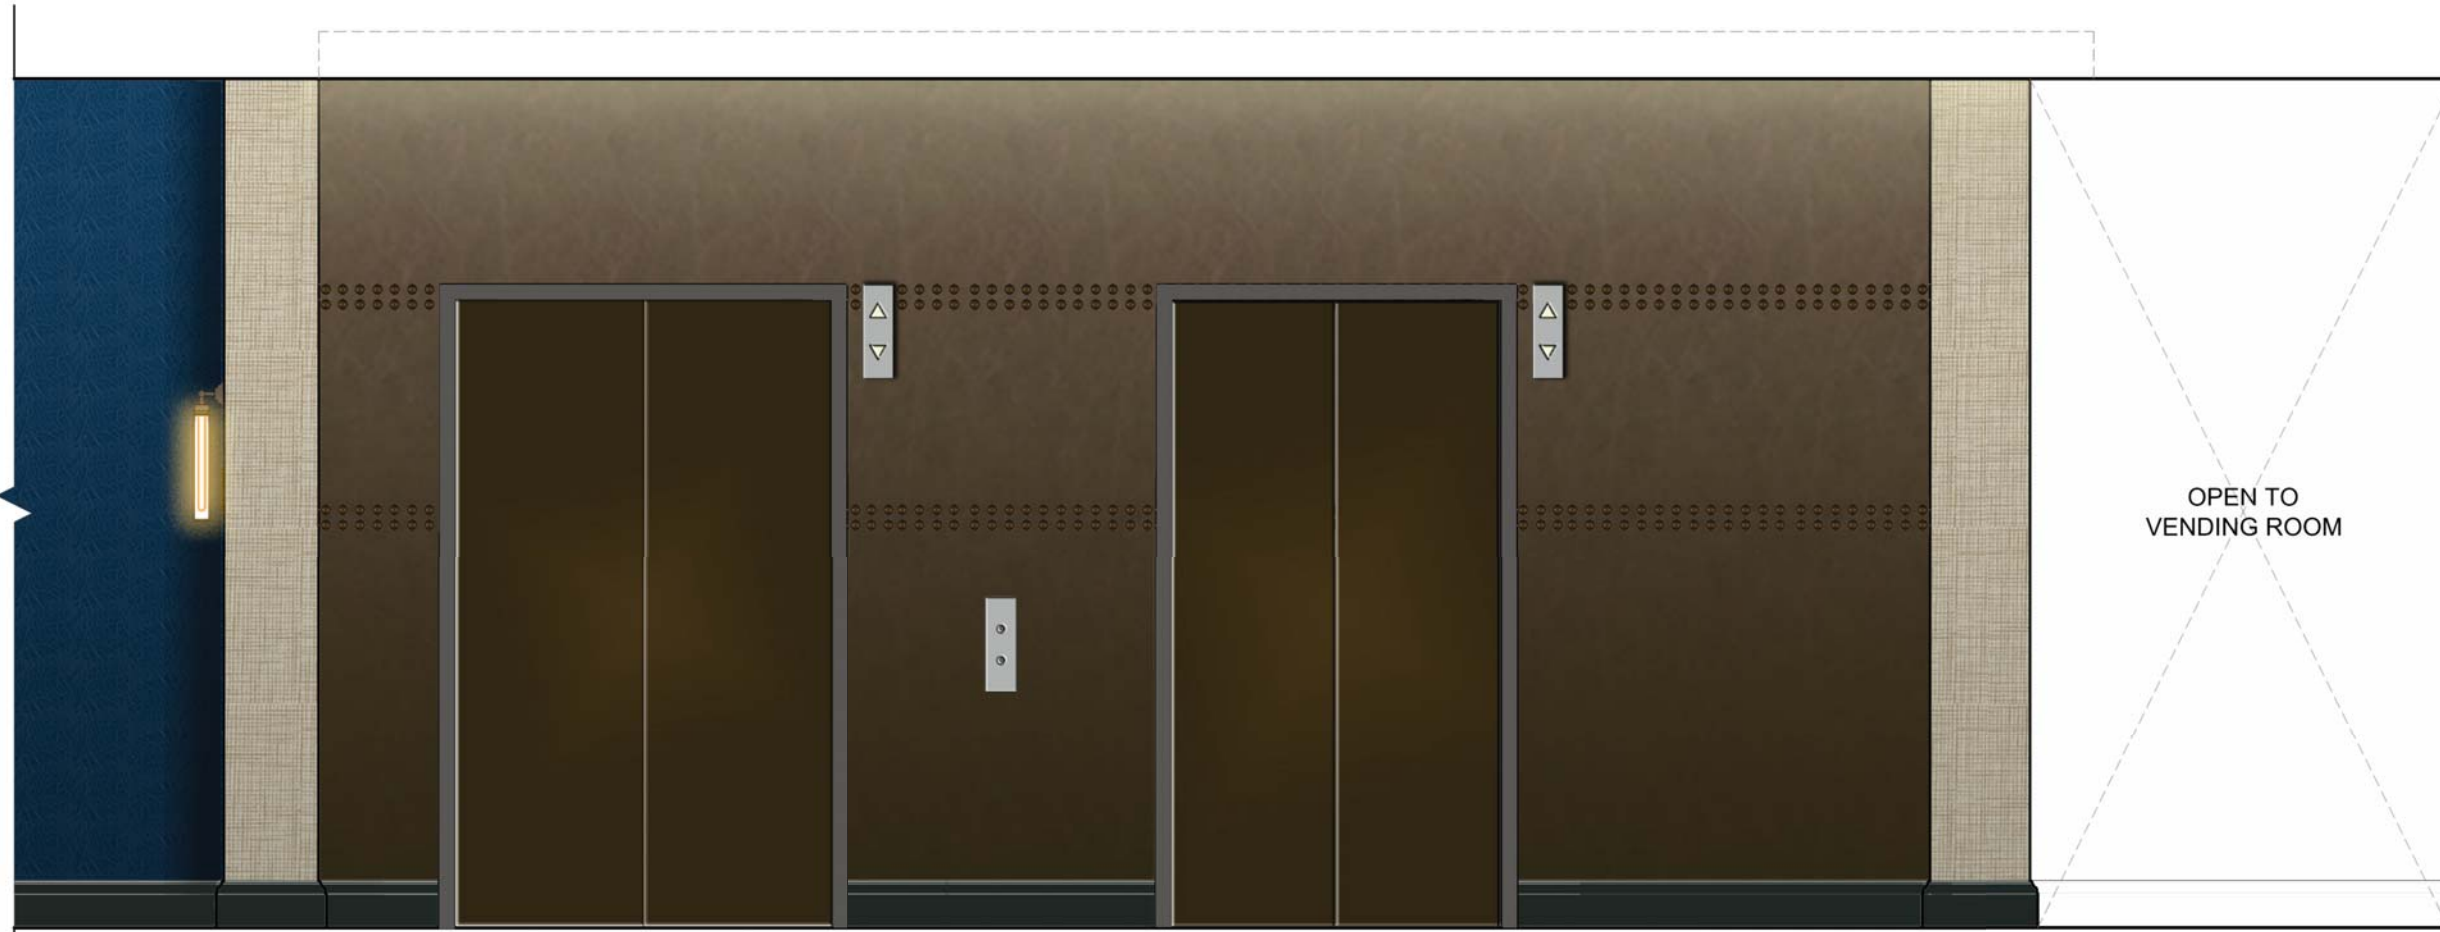

TYPICAL LOGGIA GUESTROOM CORRIDOR ELEVATION 2  
SCALE: 1/2" = 1'-0"

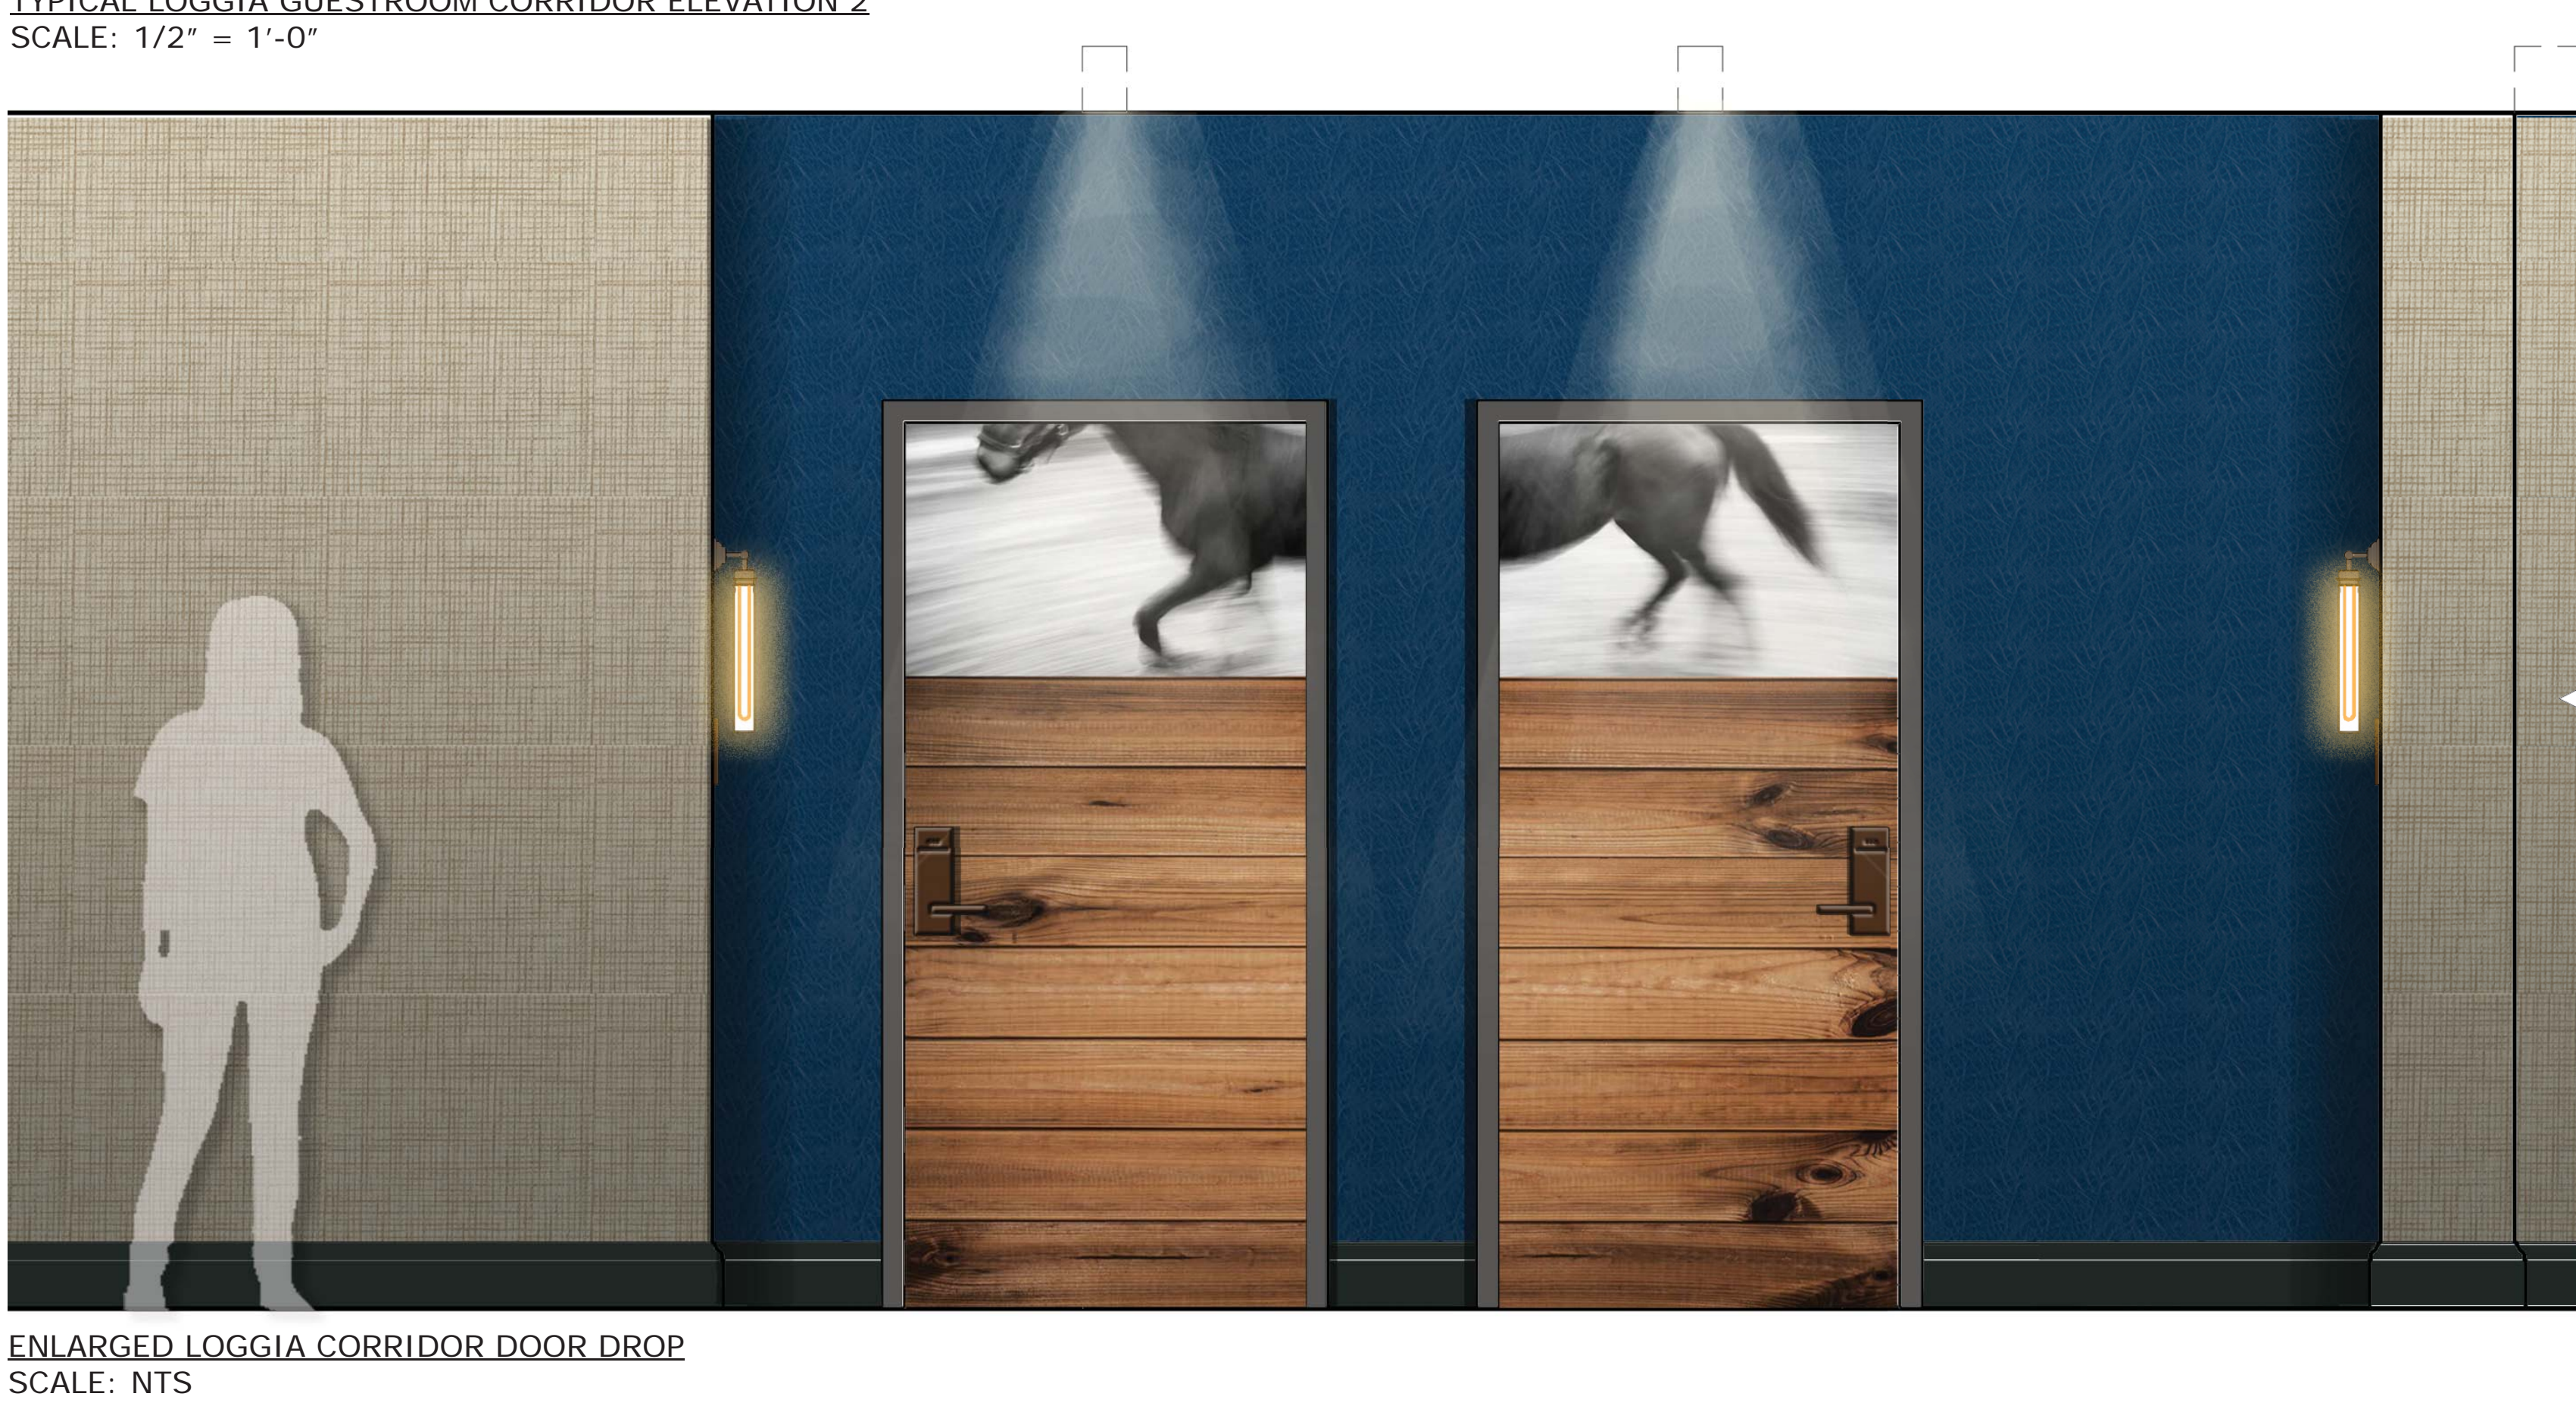

ENLARGED LOGGIA CORRIDOR DOOR DROP  
SCALE: NTS

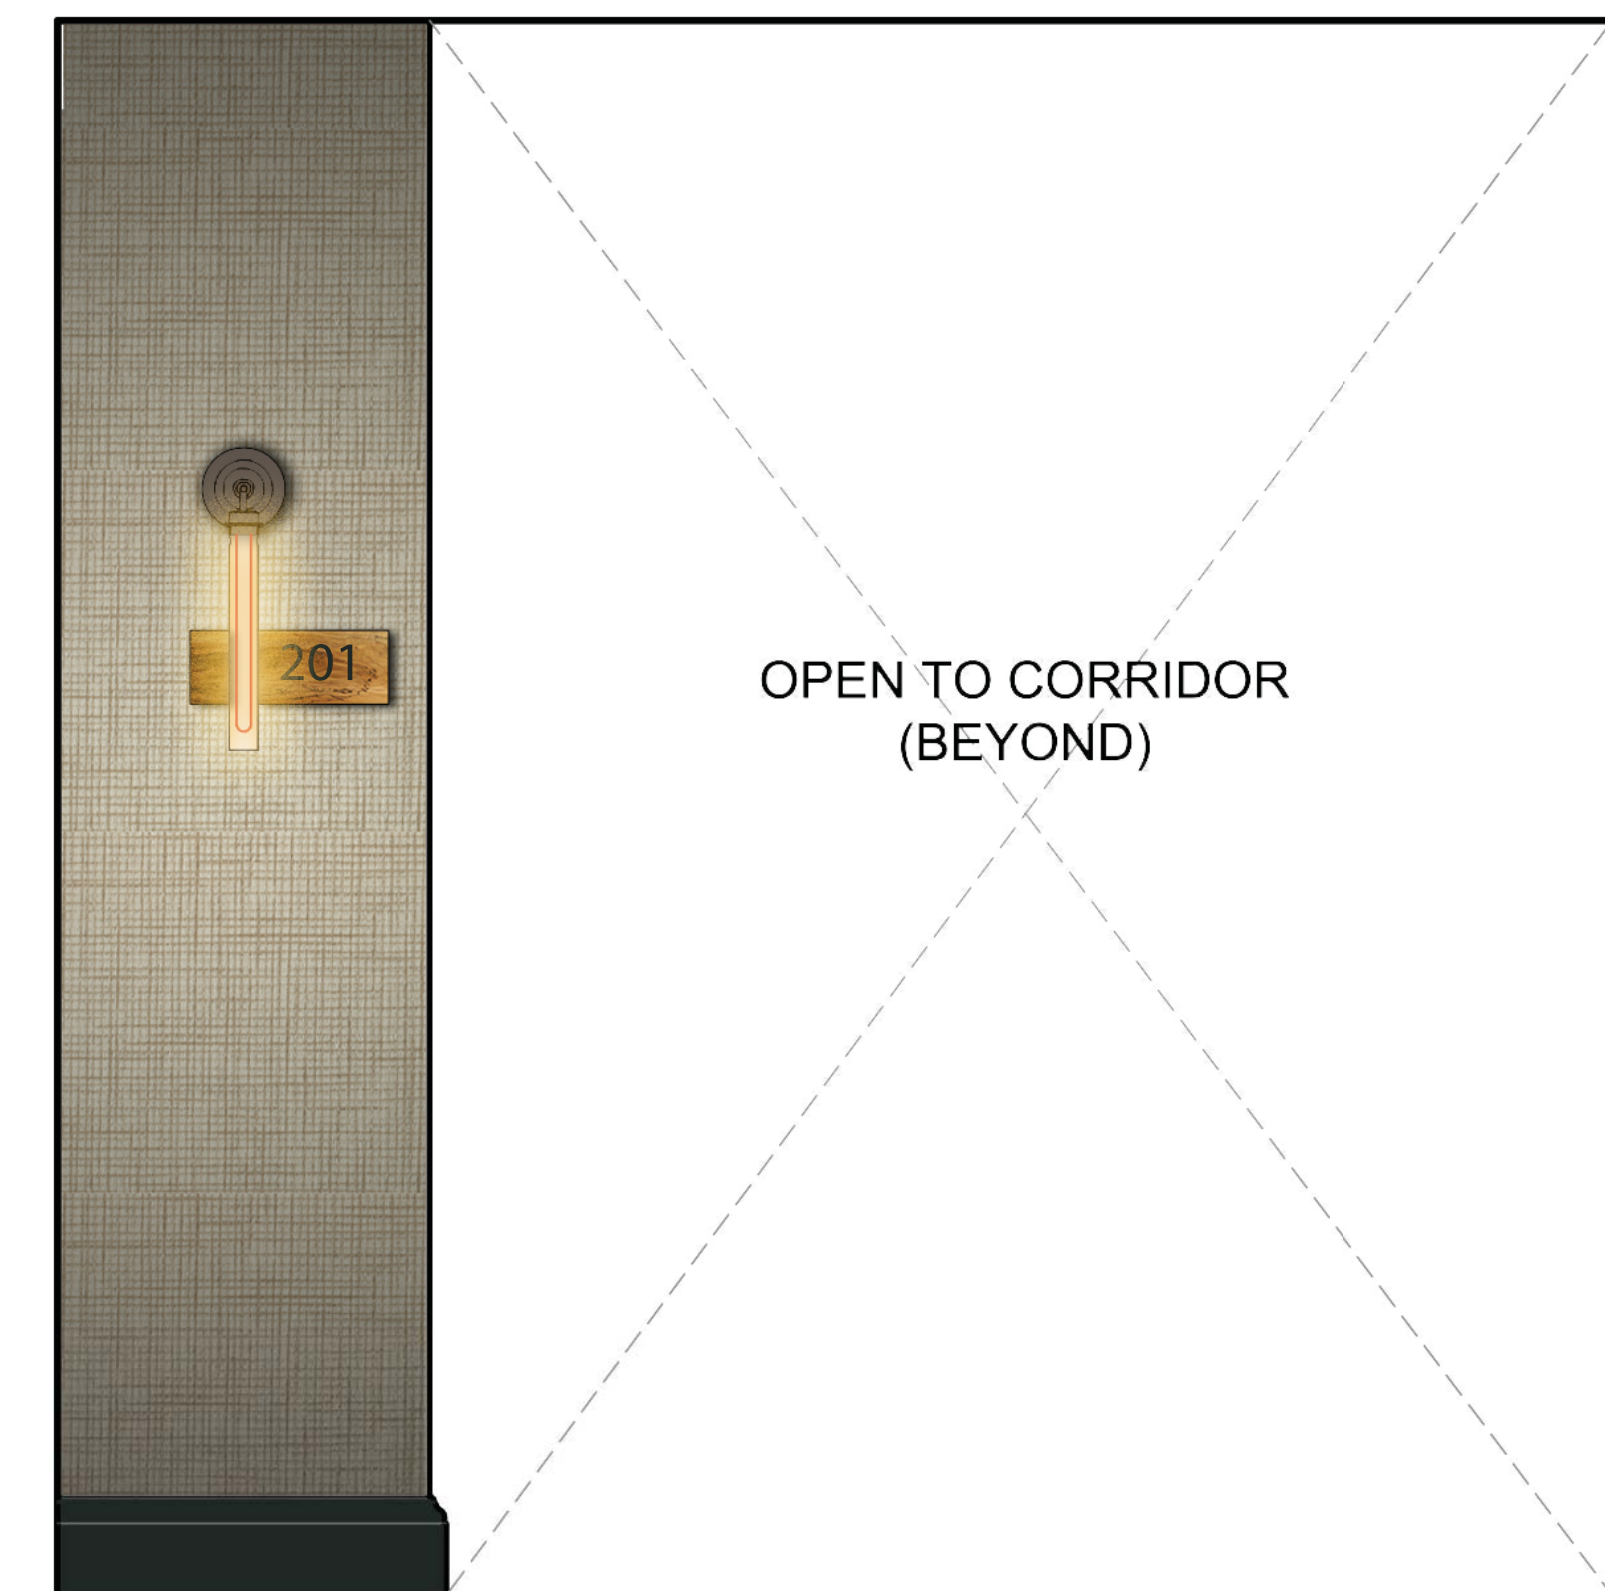

ENLARGED DOOR DROP WITH SIGNAGE  
SCALE: NTS



HOTEL INDIGO - NAPERVILLE GUESTROOM





HOTEL INDIGO - NAPERVILLE GUEST BATHROOM