


D:\PROJECT CROWNE PLAZA\CAD_Public Area\CAD\20220413\20220412\cad Level 1_Event Space.dwg 4-13-22 11:43:38 AM kaoling

© COPYRIGHT BY HIRSCH/BEDNER AND ASSOCIATES ALL RIGHTS RESERVED.

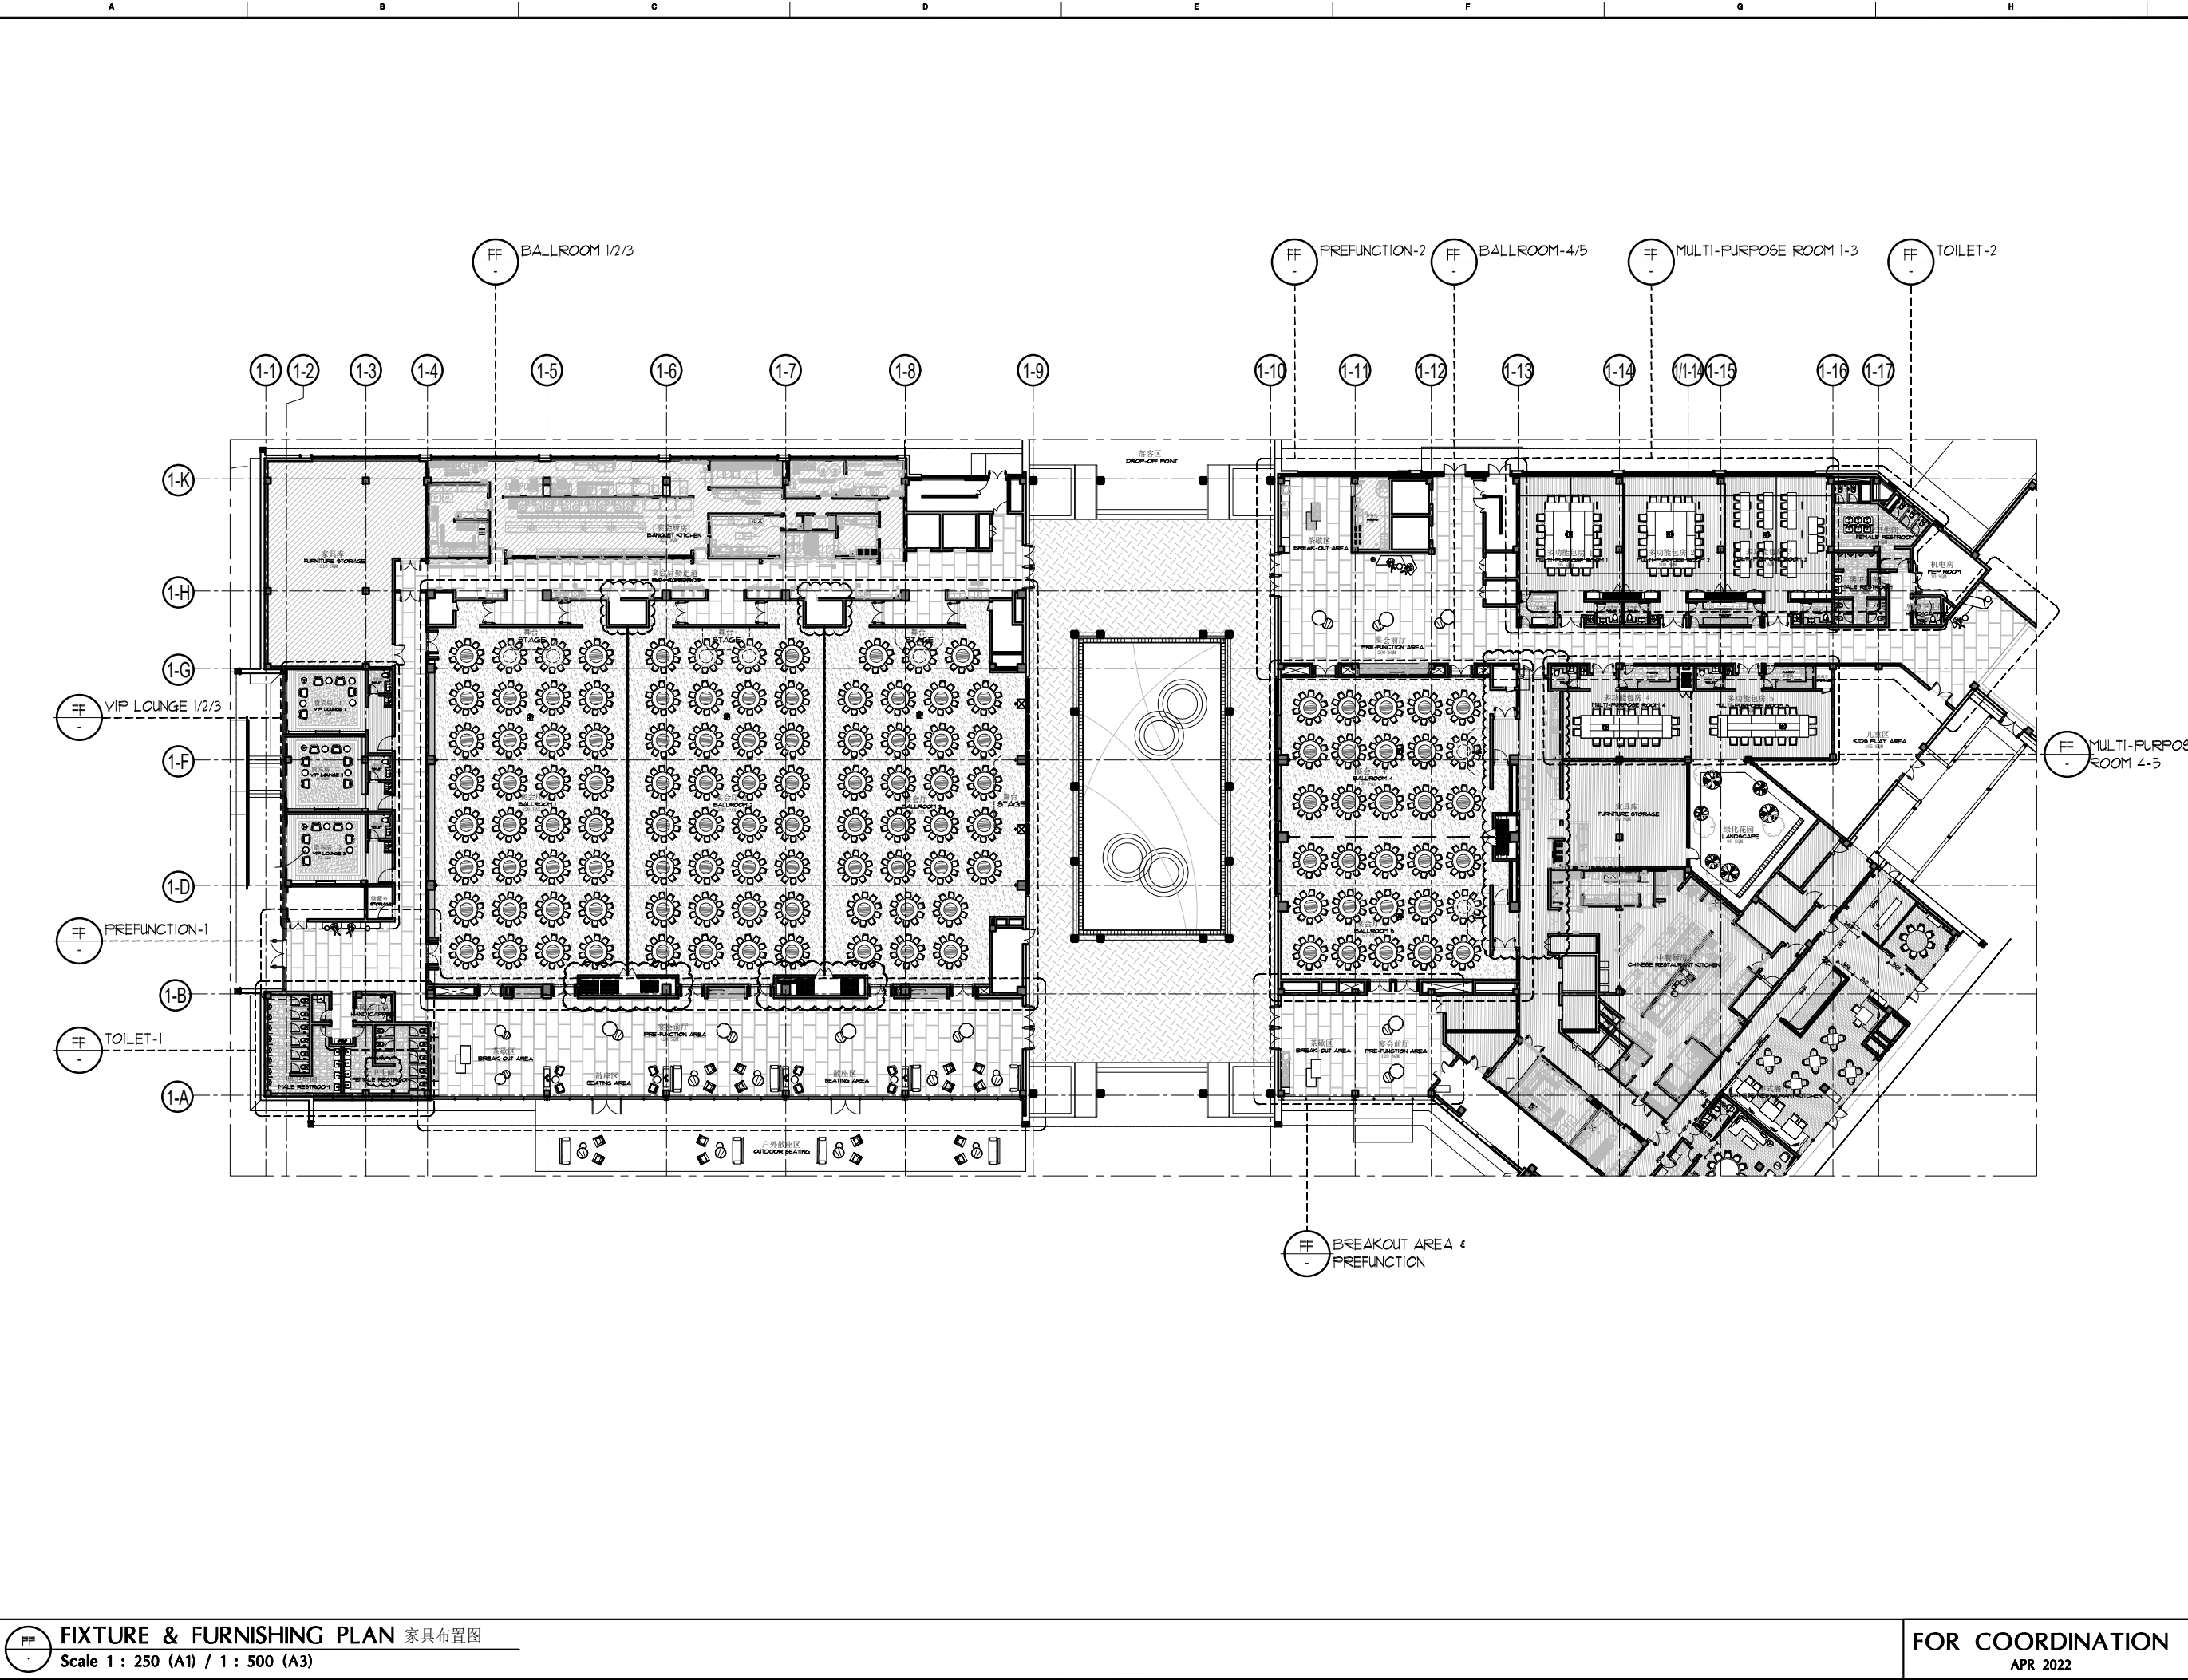

FF **FIXTURE & FURNISHING PLAN** 家具布置图
Scale 1 : 250 (A1) / 1 : 500 (A3)

FOR COORDINATION
APR 2022

HIRSCH/BEDNER AND ASSOCIATES ■ DESIGN CONSULTANTS ■ 46 Kim Yam Road, The Herencia #01-10 ■ SINGAPORE 230851 ■ TEL (65) 6387-2511 ■ FAX (65) 6387-2460



HBA

CROWNE PLAZA GANZHOU QILI ANCIENT TOWN
赣州中交皇冠假日酒店
GANZHOU, CHINA
赣州 中国

1 层
公共区域
宴会厅和多功能室
家具布置图

LEVEL 1
PUBLIC AREA
EVENT SPACE KEYPLAN
FIXTURE & FURNISHING PLAN

This drawing is for information only to be used by the contractors as a general arrangement of interior conditions. It has been made from available information, however measurements are to be verified on project site. This drawing must be verified and approved prior to final bidding and construction.

This drawing is the property of HIRSCH/BEDNER AND ASSOCIATES and is not to be reproduced or copied in whole or in part. It is only to be used for the project and site specifically identified herein and is not to be used on any other project. It is to be returned upon request.

APPROVED	MN
DRAWN BY	PH
DATE	APR 2022
SCALE	AS SHOWN

SHEET No.
FF

PROJECT No.
54745.00