


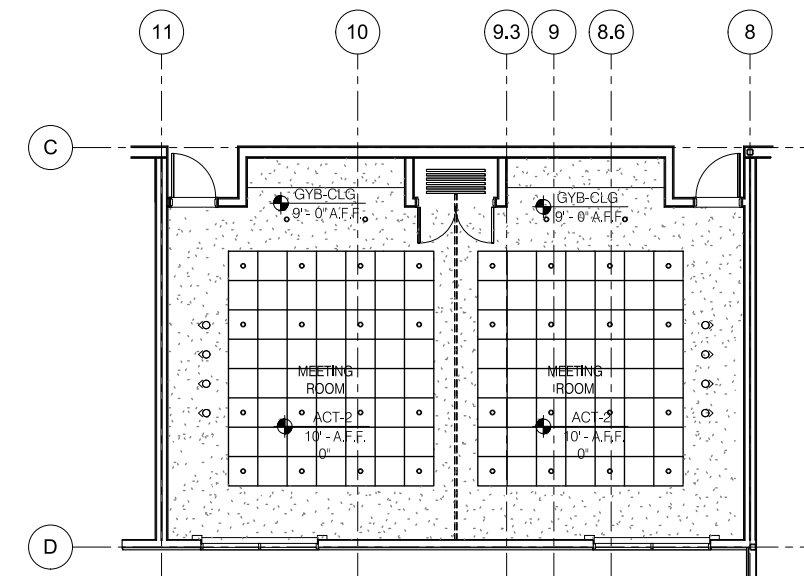
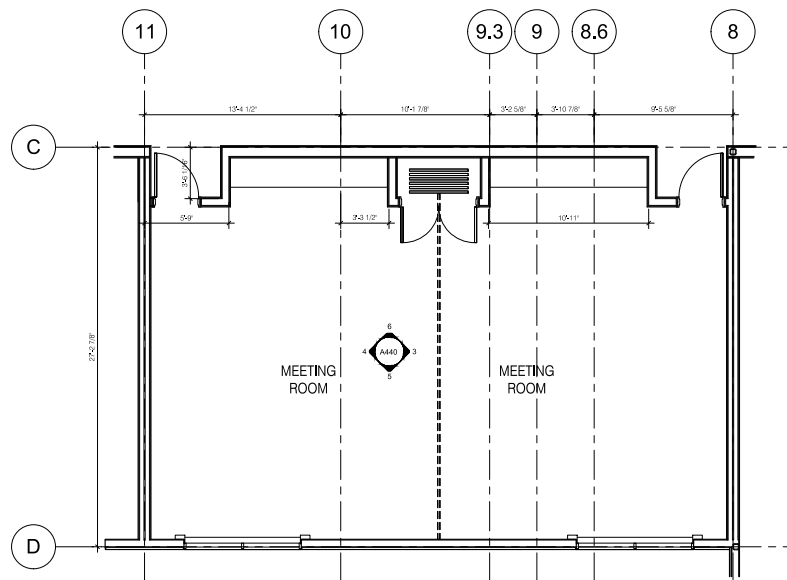
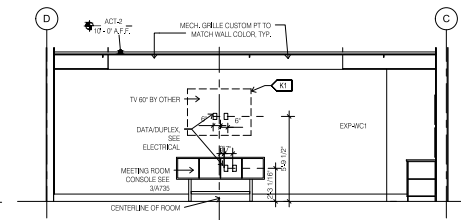


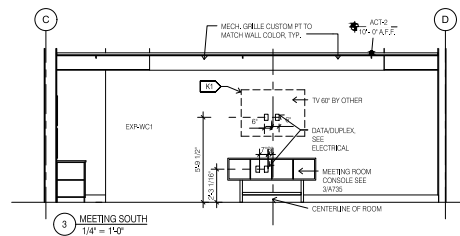

2 LEVEL 1 ELEVATOR LOBBY RCP
1/4" = 1'-0"

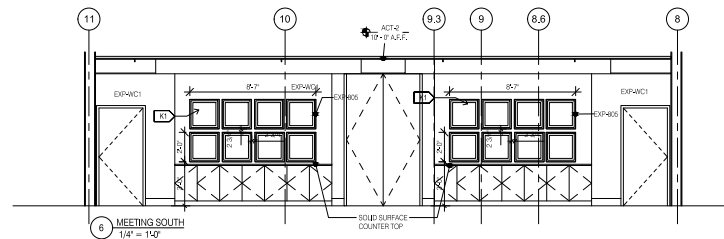

1 LEVEL 2 ELEVATOR LOBBY, TYP. LEVELS 2-4
1/4" = 1'-0"

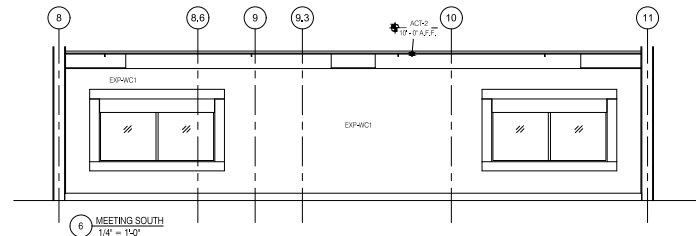

MEETING ROOM PLAN, RCP AND ELEVATIONS

SCALE : AS NOTED

ALL DRAWINGS, SPECIFICATIONS AND
DESIGNS PRESENTED ON THIS SHEET
ARE AND SHALL REMAIN THE PROPERTY
OF WADHWA AND ASSOCIATES, INC.
NO PART OF THIS DRAWING SHALL BE
COPIED, REPRODUCED, OR IN ANY MANNER
DISCLOSED TO OTHERS OR
USED IN CONNECTION WITH ANY OTHER
WORK OR PROJECT OTHER THAN THE
SPECIFIC PROJECT FOR WHICH THE
DRAWING WAS PREPARED. ANY VIOLATION
HEREOF SHALL BE CONSIDERED A BREACH
OF THE AGREEMENT AND SHALL BE
PUNISHABLE BY LAW. THE DRAWING
CONTRACTOR SHALL BE RESPONSIBLE FOR
OBTAINING ALL NECESSARY PERMITS
AND CONDITIONS ON THE JOB AND
THIS OFFICE MUST BE NOTIFIED
IMMEDIATELY OF ANY VIOLATION FROM
THE UNDERSIGNED AND CONDITIONS
SPECIFIED BY THE UNDERSIGNED.

REVISIONS

Holiday Inn Express
& Suites

STATE HIGHWAY 302 AT CR 313
KERMIT, TX 79745

REGISTERED ARCHITECT
STATE OF TEXAS

DATE: 11/14/2018

WADHWA AND ASSOCIATES, INC.
12200 WILLOW CREEK
HOUSTON, TEXAS 77055

ISSUE
11-14-18 I.F.P.

DRW: CHKO
DATE: SEPTEMBER 2018

JOB NO.
18-09-013

SHEET NO.
A497